






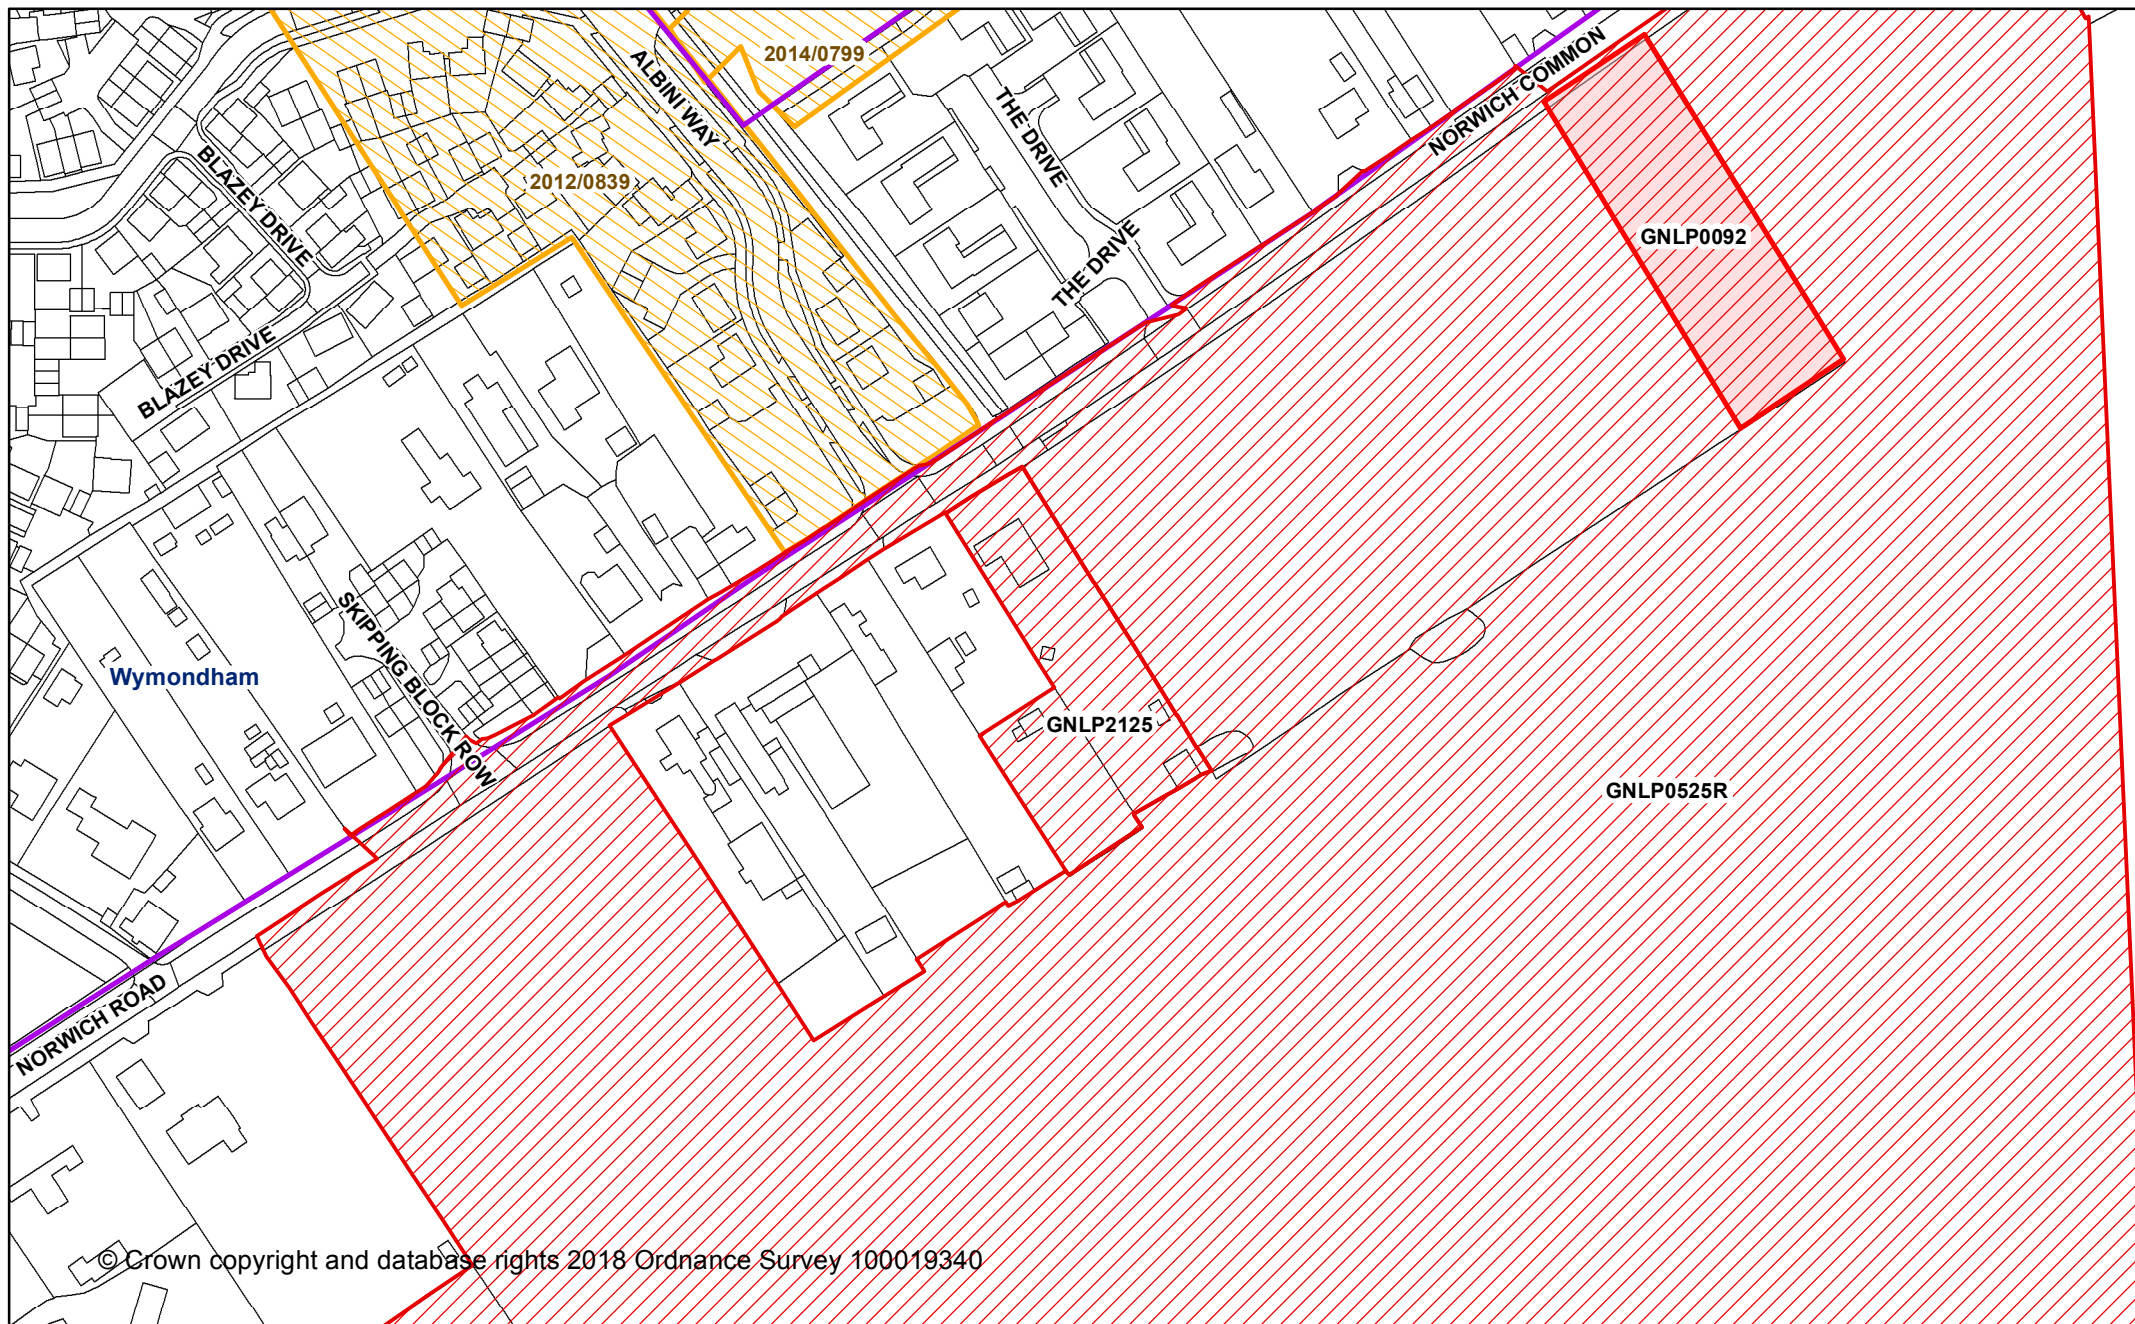


## Greater Norwich Local Plan Regulation 18 Consultation

Wymondham CP




-  Proposed changes to settlement boundary
  Commitments
-  Sites submitted during Reg 18 stage
  Broads Authority Area
-  Sites submitted during call for sites
  Parish Boundary
-  Settlement Boundaries









# **Greater Norwich Local Plan Regulation 18 Consultation**

GNLP2125

-  Proposed changes to settlement boundary
-  Sites submitted during Reg 18 stage
-  Sites submitted during call for sites


-  Commitments
-  Broads Authority Area
-  Parish Boundary
-  Settlement Boundaries

Date created:  
15-06-2018

scale: 1:2,000  
@A4





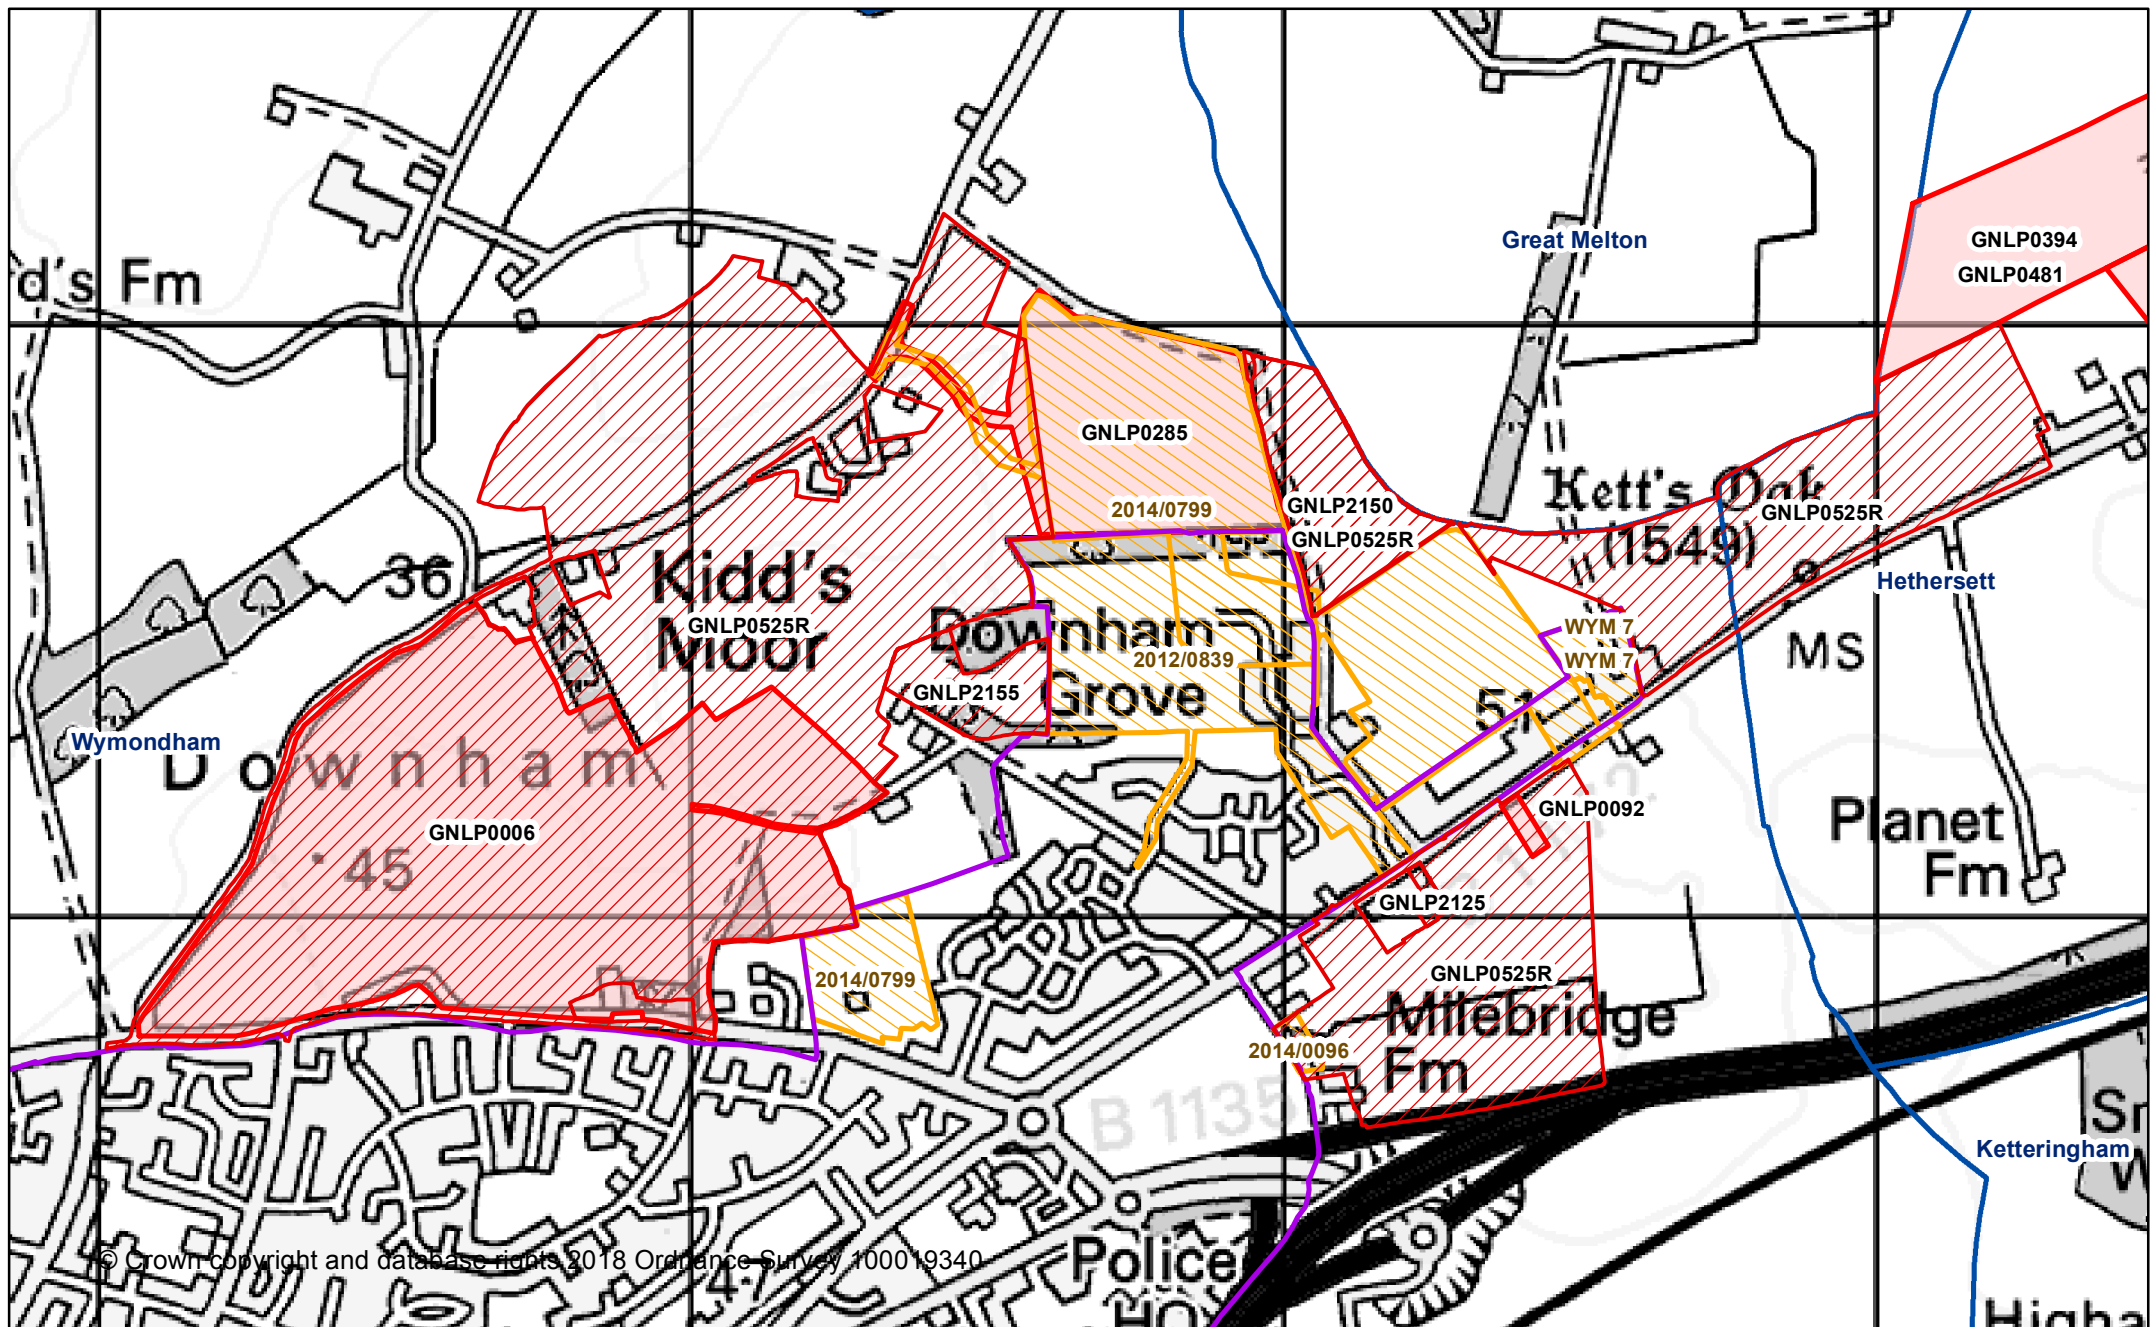

# **Greater Norwich Local Plan Regulation 18 Consultation**


GNLP0525R

- Proposed changes to settlement boundary
- Sites submitted during Reg 18 stage
- Sites submitted during call for sites
- Commitments
- Broads Authority Area
- Parish Boundary
- Settlement Boundaries

Date created:  
15-06-2018

scale: 1:12,759  
@A4



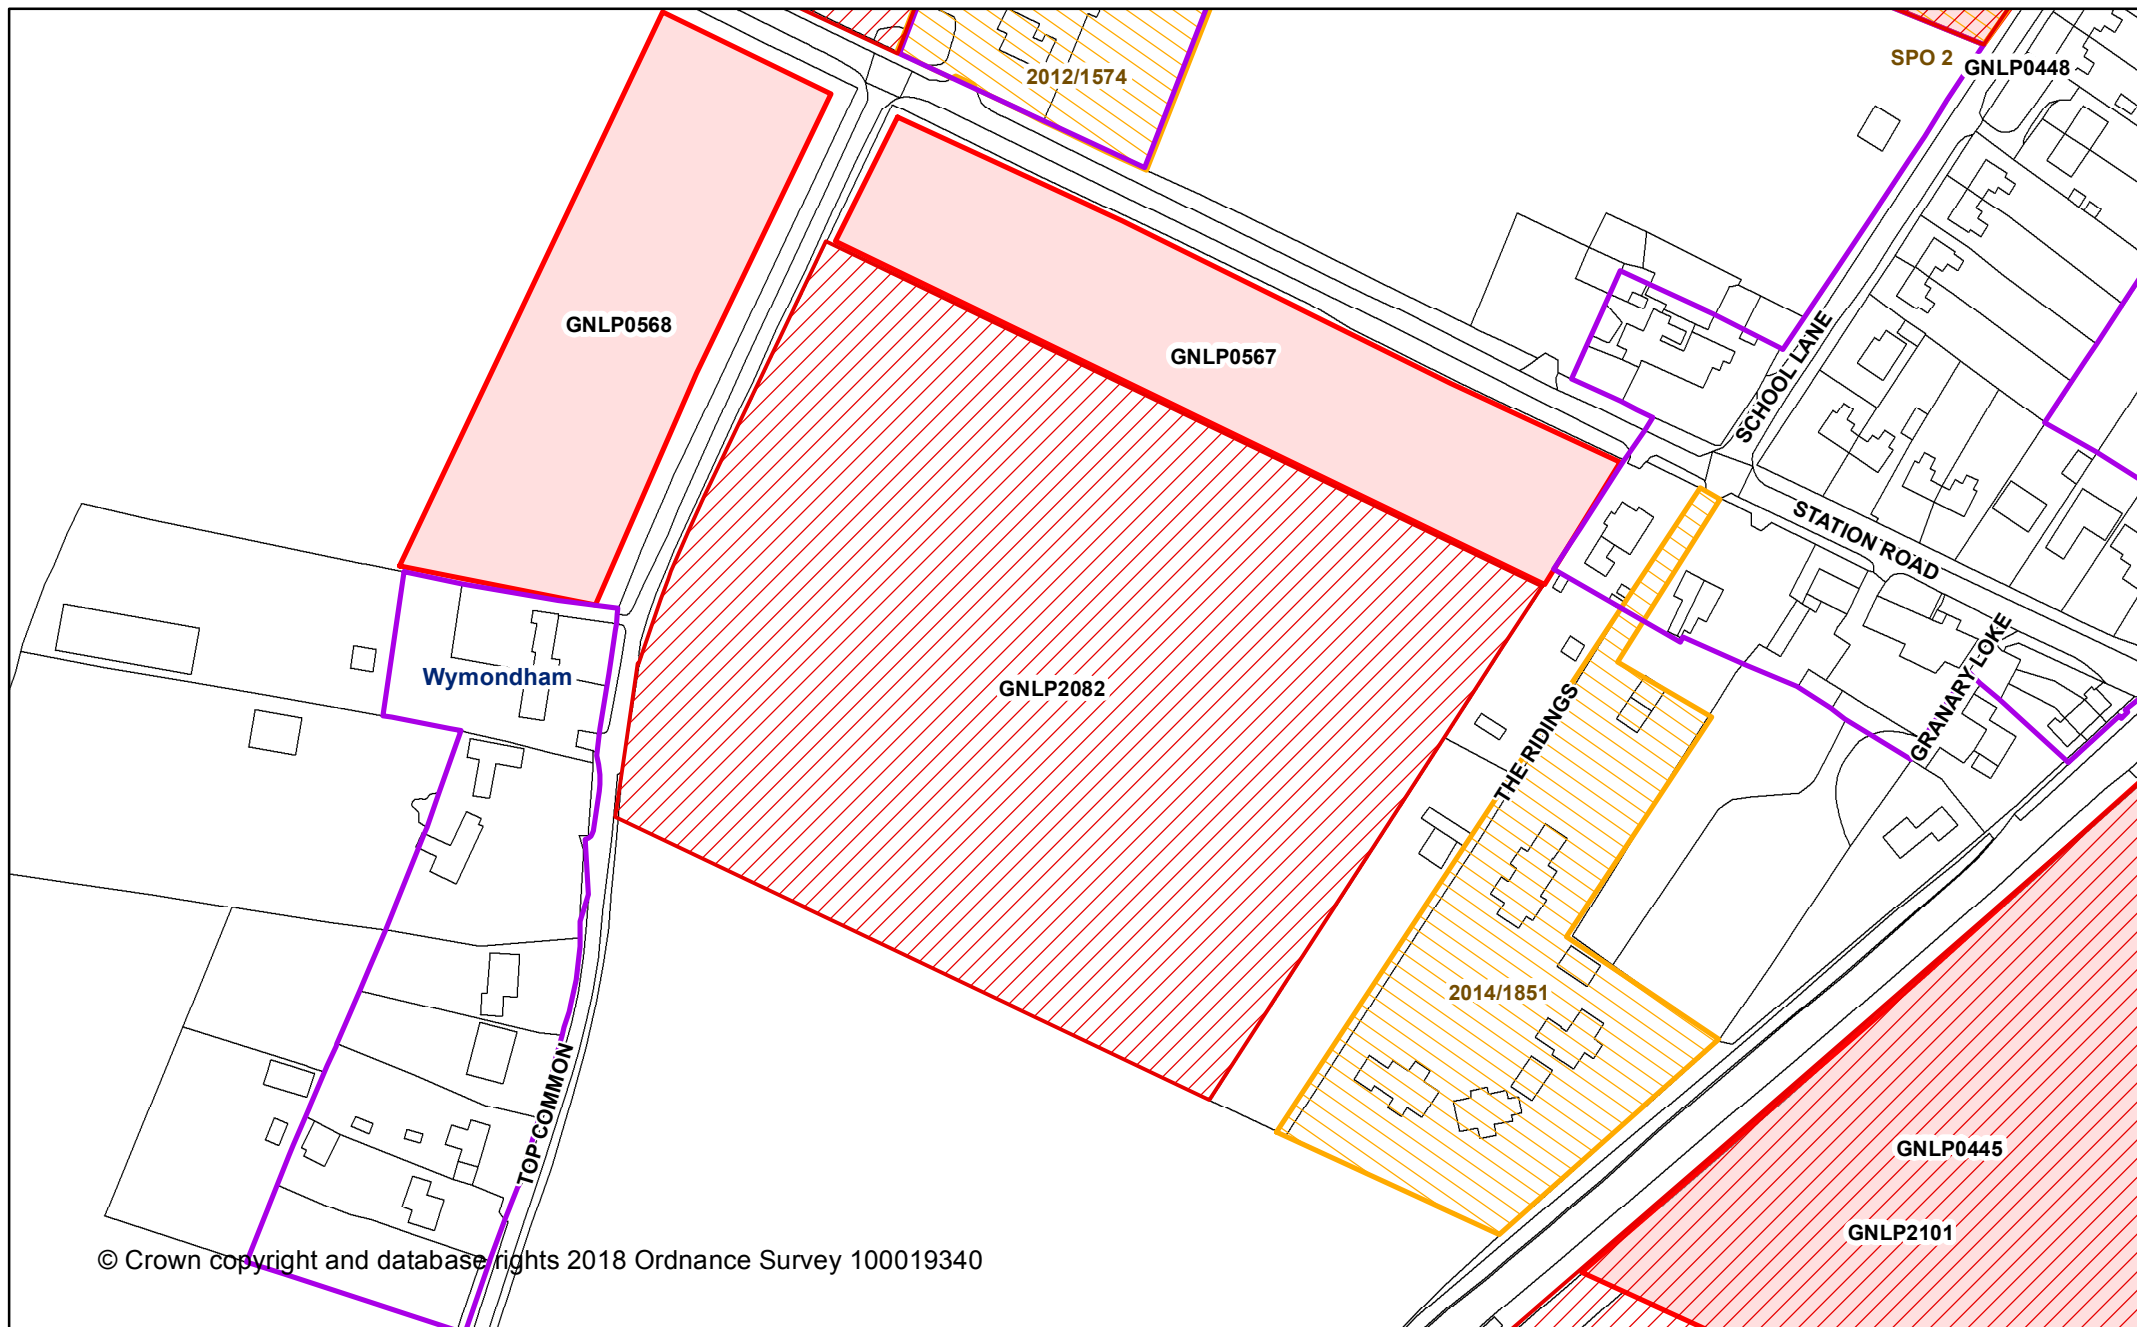

© Crown copyright and database rights 2018 Ordnance Survey 100019340

## Greater Norwich Local Plan Regulation 18 Consultation

GNLP2082


- Proposed changes to settlement boundary
- Sites submitted during Reg 18 stage
- Sites submitted during call for sites

- Commitments
- Broads Authority Area
- Parish Boundary
- Settlement Boundaries

Date created:  
15-06-2018

scale: 1:2,000  
@A4



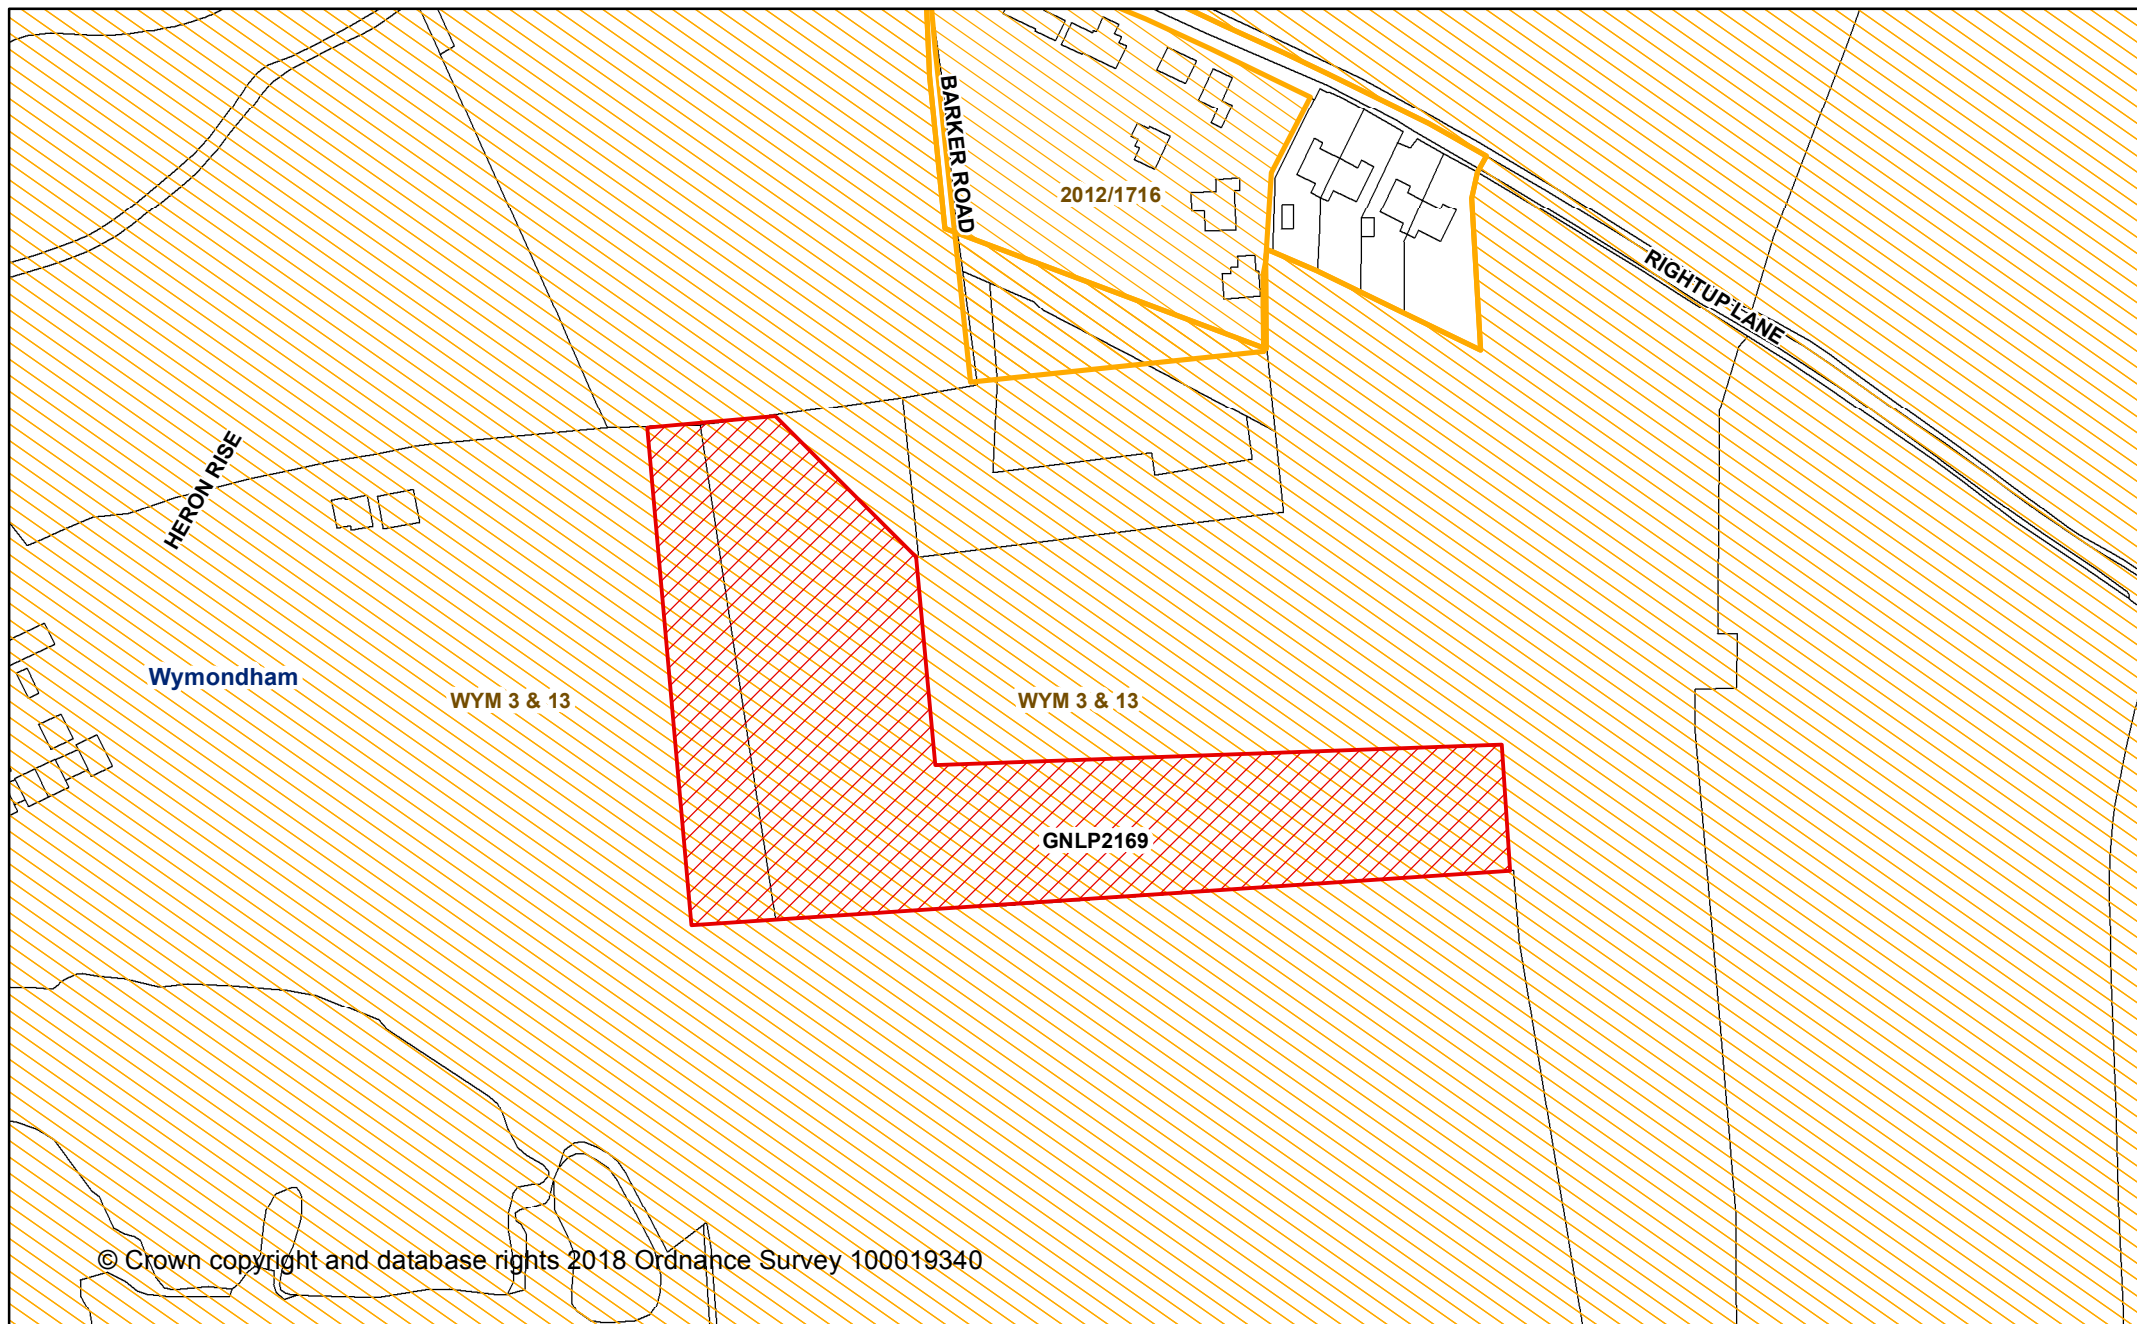

© Crown copyright and database rights 2018 Ordnance Survey 100019340

# Greater Norwich Local Plan Regulation 18 Consultation

GNL2169

- Proposed changes to settlement boundary
- Sites submitted during Reg 18 stage
- Sites submitted during call for sites


- Commitments
- Broads Authority Area
- Parish Boundary
- Settlement Boundaries

Date created:  
15-06-2018

scale: 1:2,000  
@A4





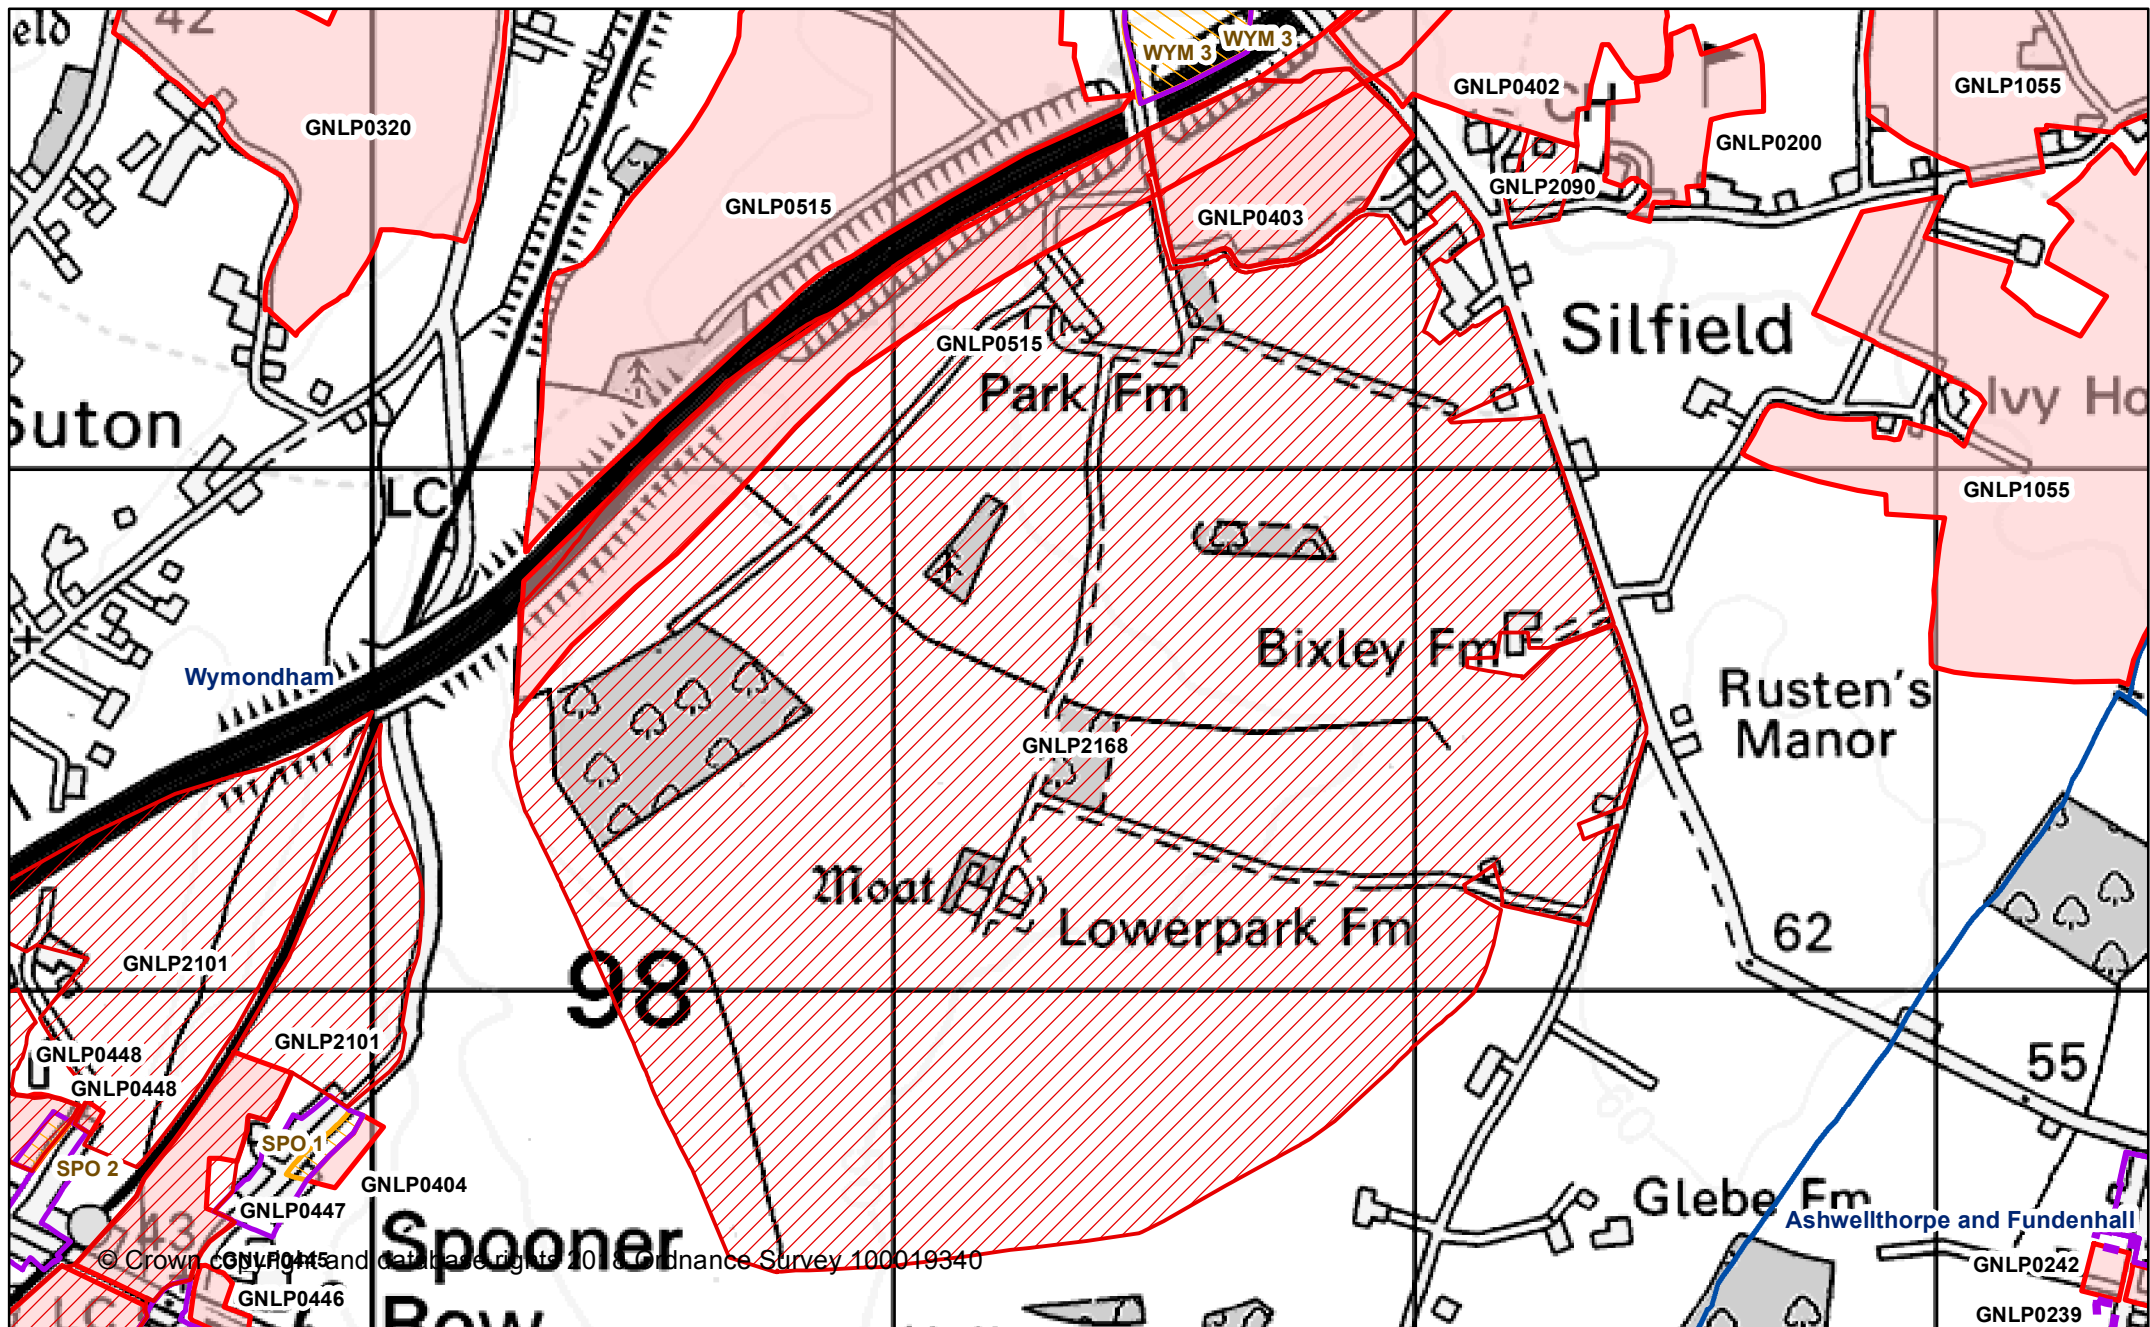

# Greater Norwich Local Plan Regulation 18 Consultation

GNLP2168


- Proposed changes to settlement boundary
- Sites submitted during Reg 18 stage
- Sites submitted during call for sites

- Commitments
- Broads Authority Area
- Parish Boundary
- Settlement Boundaries

Date created:  
15-06-2018


scale: 1:14,506  
@A4



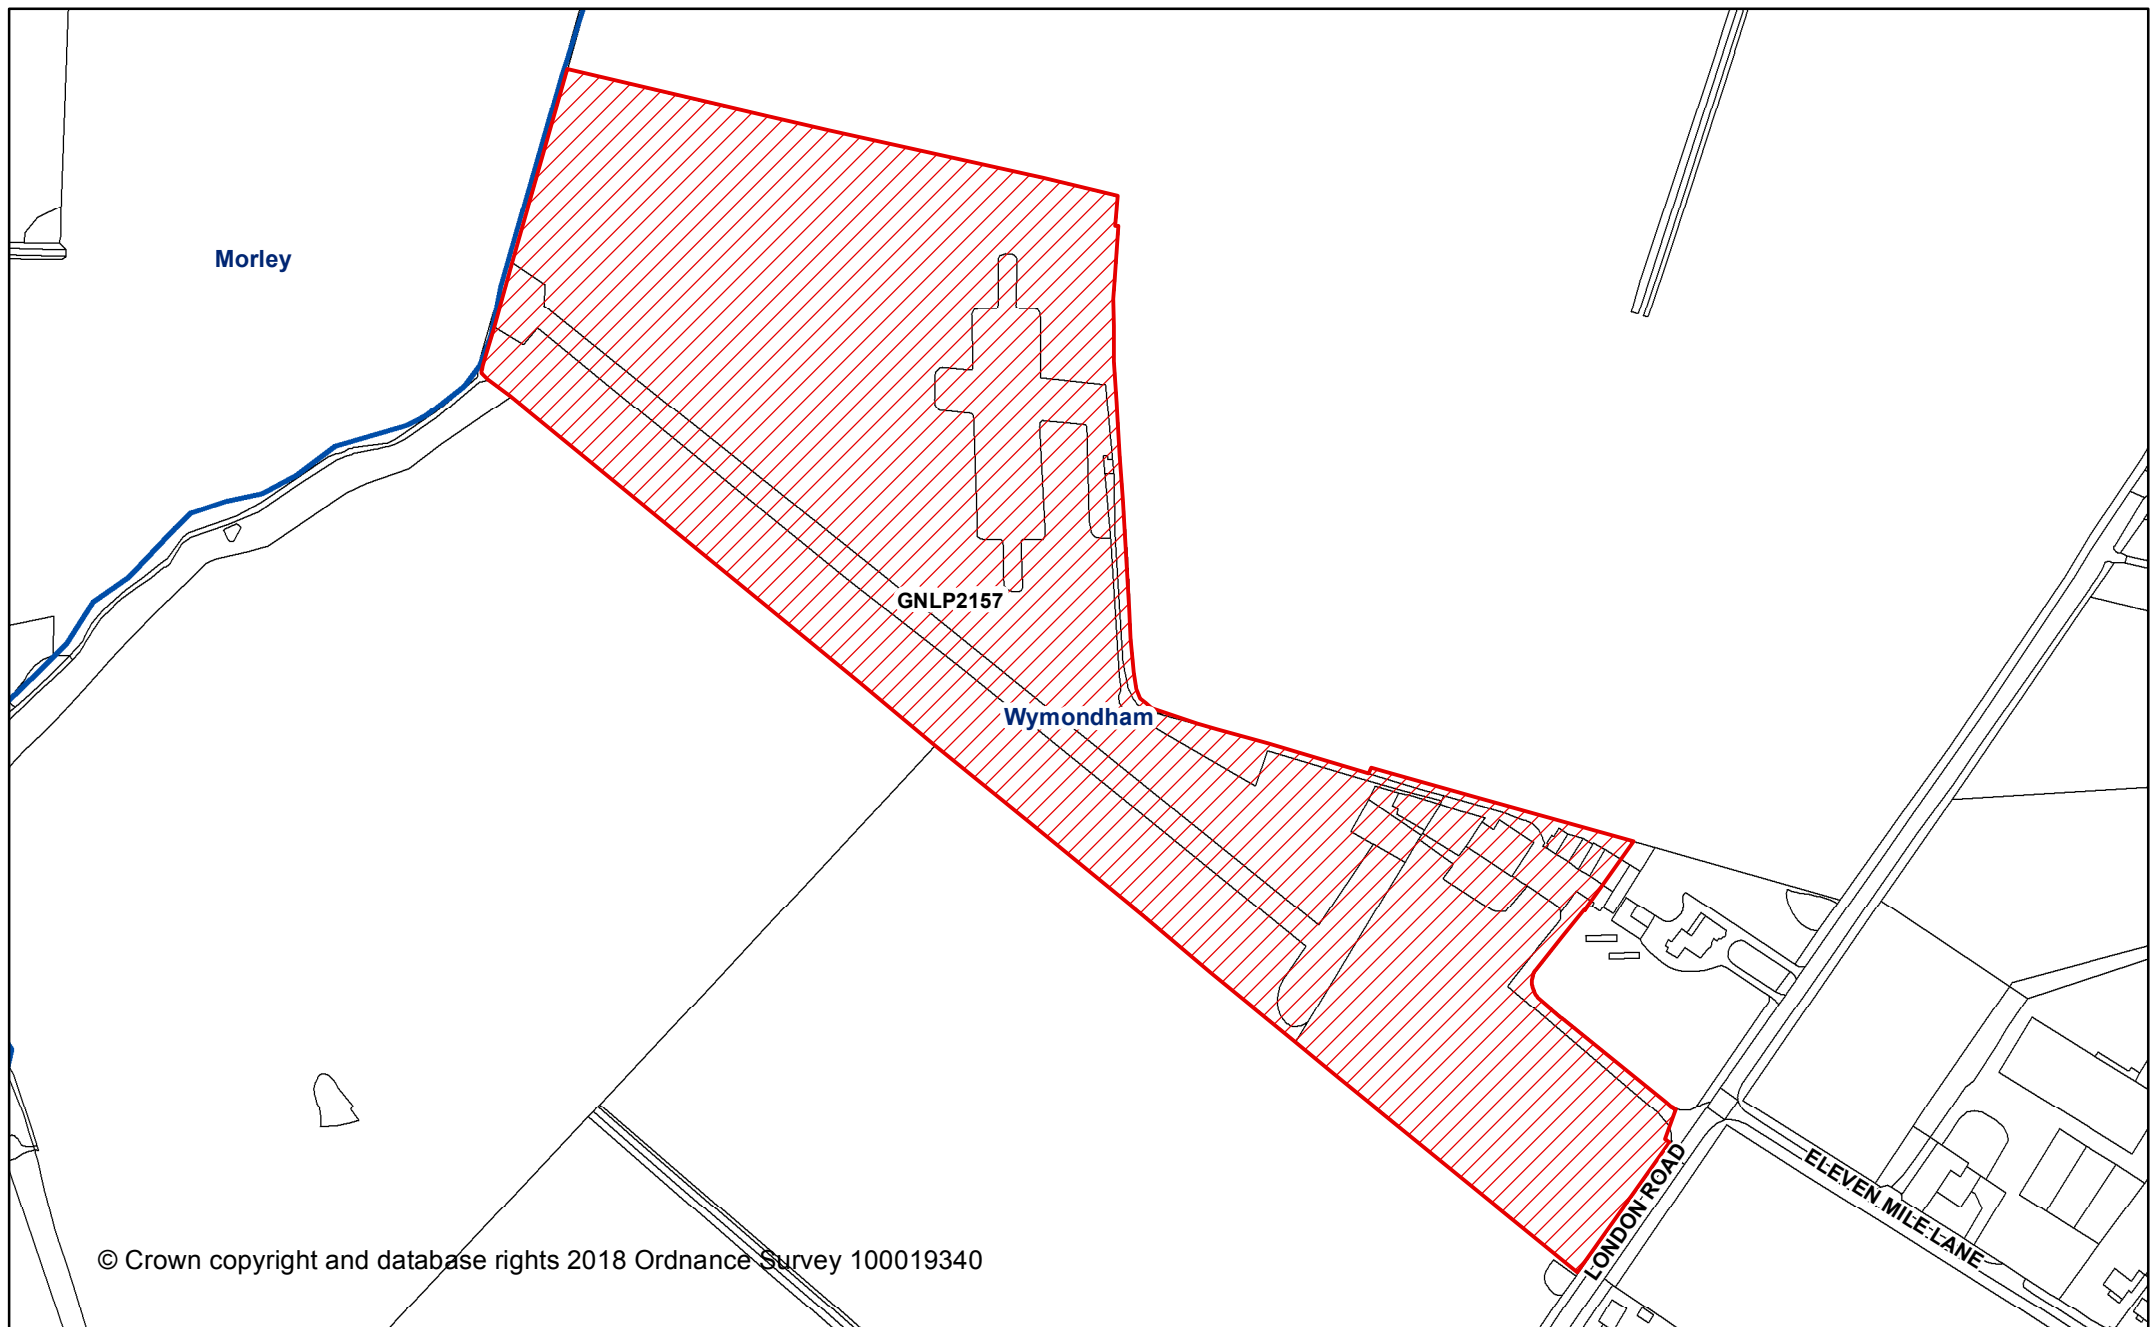

# **Greater Norwich Local Plan Regulation 18 Consultation**

GNLP2157

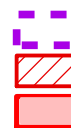

Proposed changes to settlement boundary

Sites submitted during Reg 18 stage

Sites submitted during call for sites



Commitments

Broads Authority Area


Parish Boundary

Settlement Boundaries

Date created:  
15-06-2018

scale: 1:3,324  
@A4



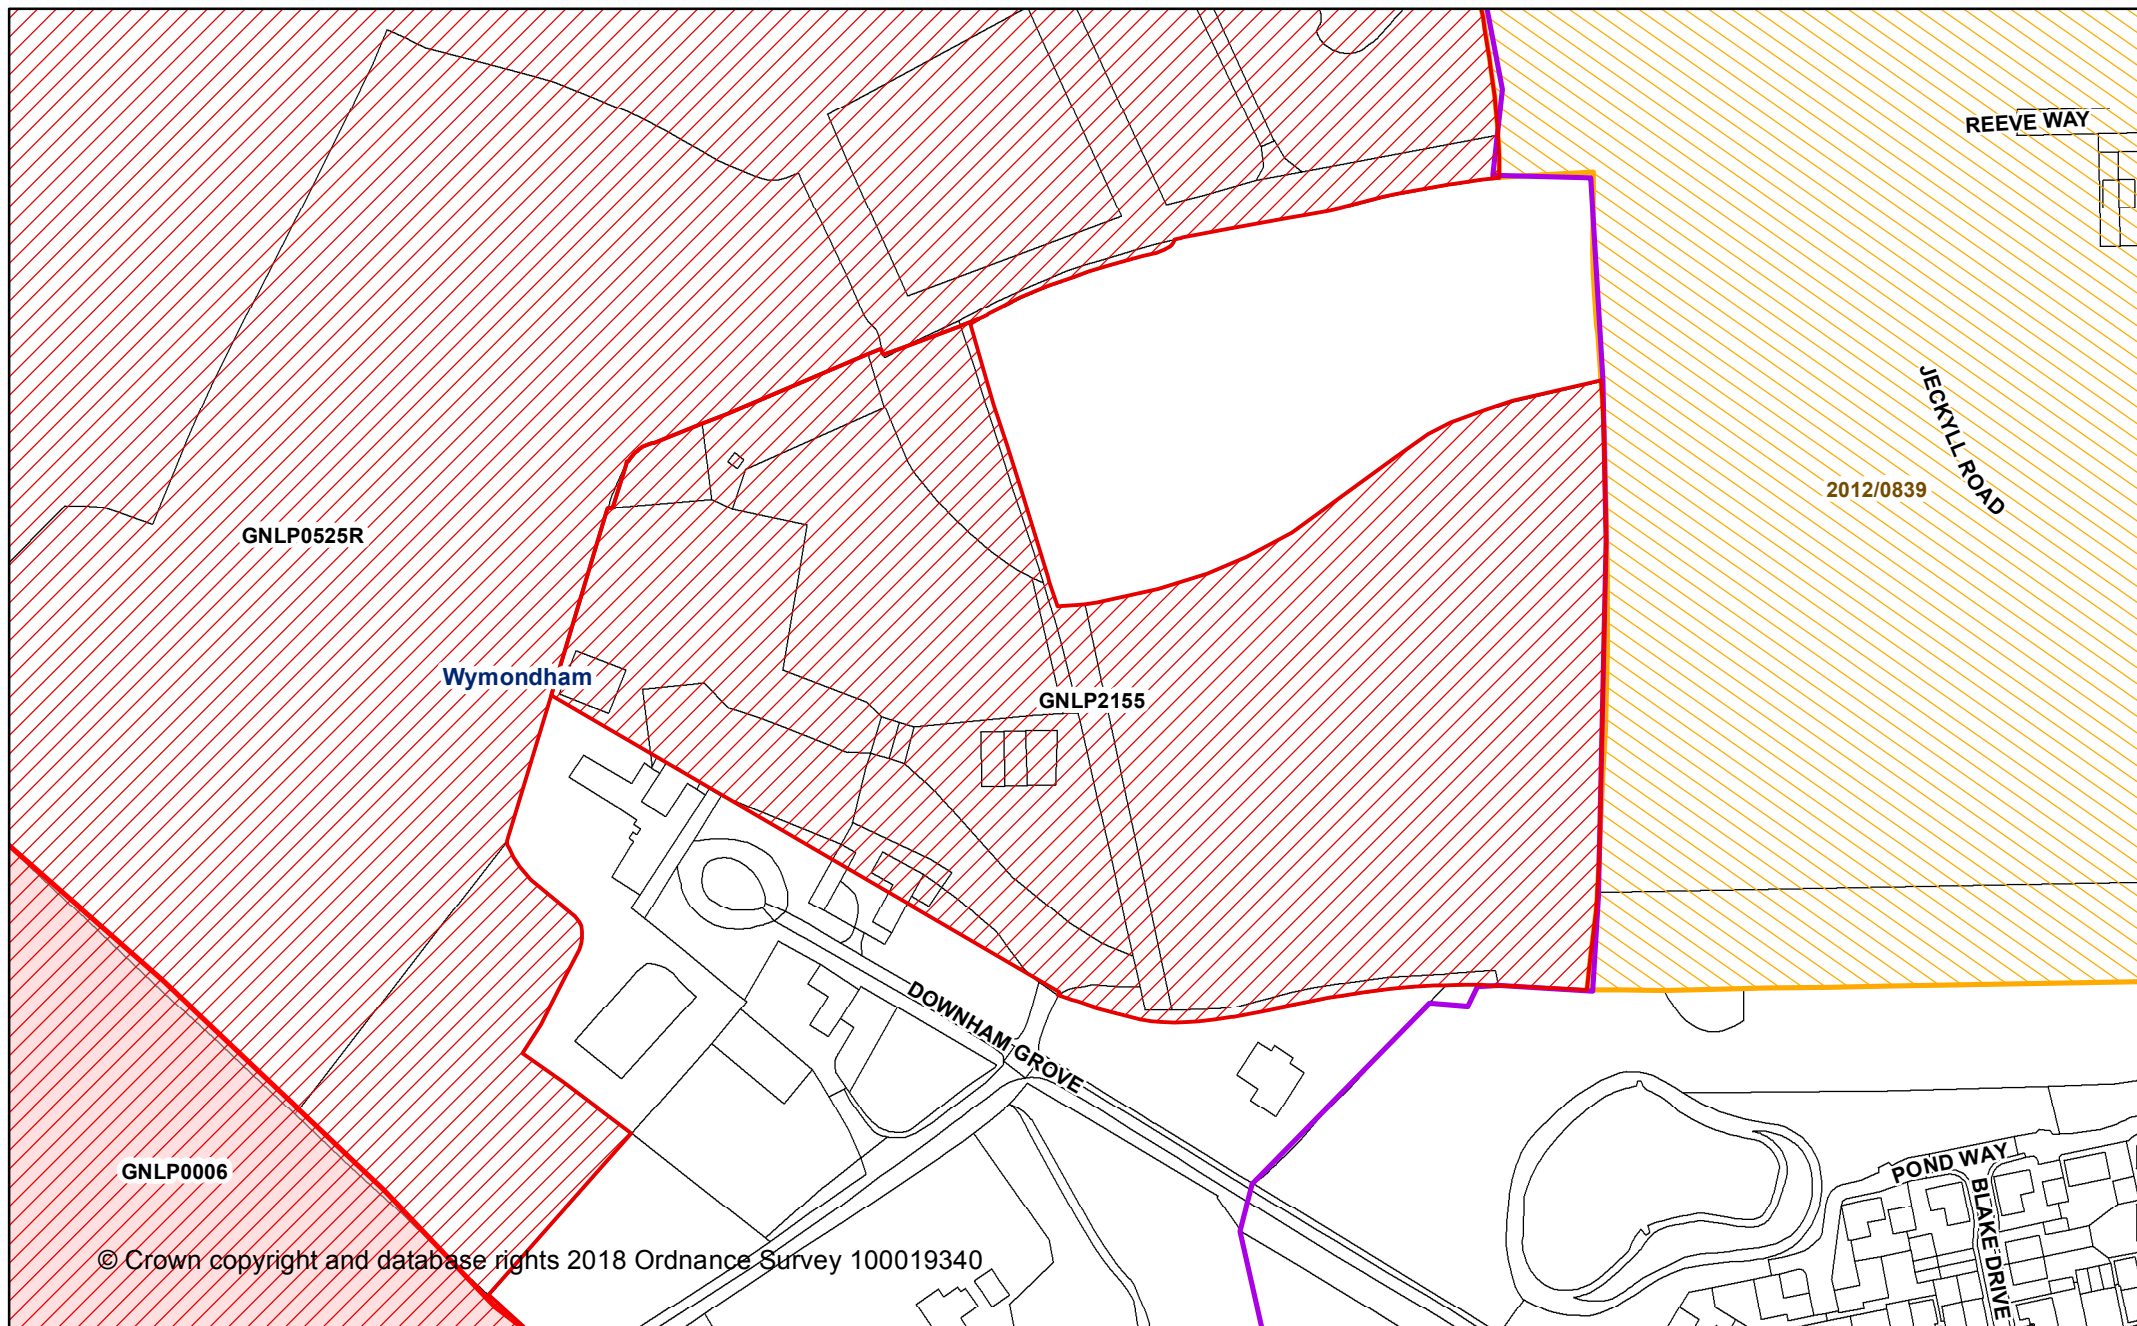

# **Greater Norwich Local Plan Regulation 18 Consultation**

GNLP2155

- Proposed changes to settlement boundary
- Sites submitted during Reg 18 stage
- Sites submitted during call for sites


- Commitments
- Broads Authority Area
- Parish Boundary
- Settlement Boundaries

Date created:  
15-06-2018

scale: 1:2,000  
@A4





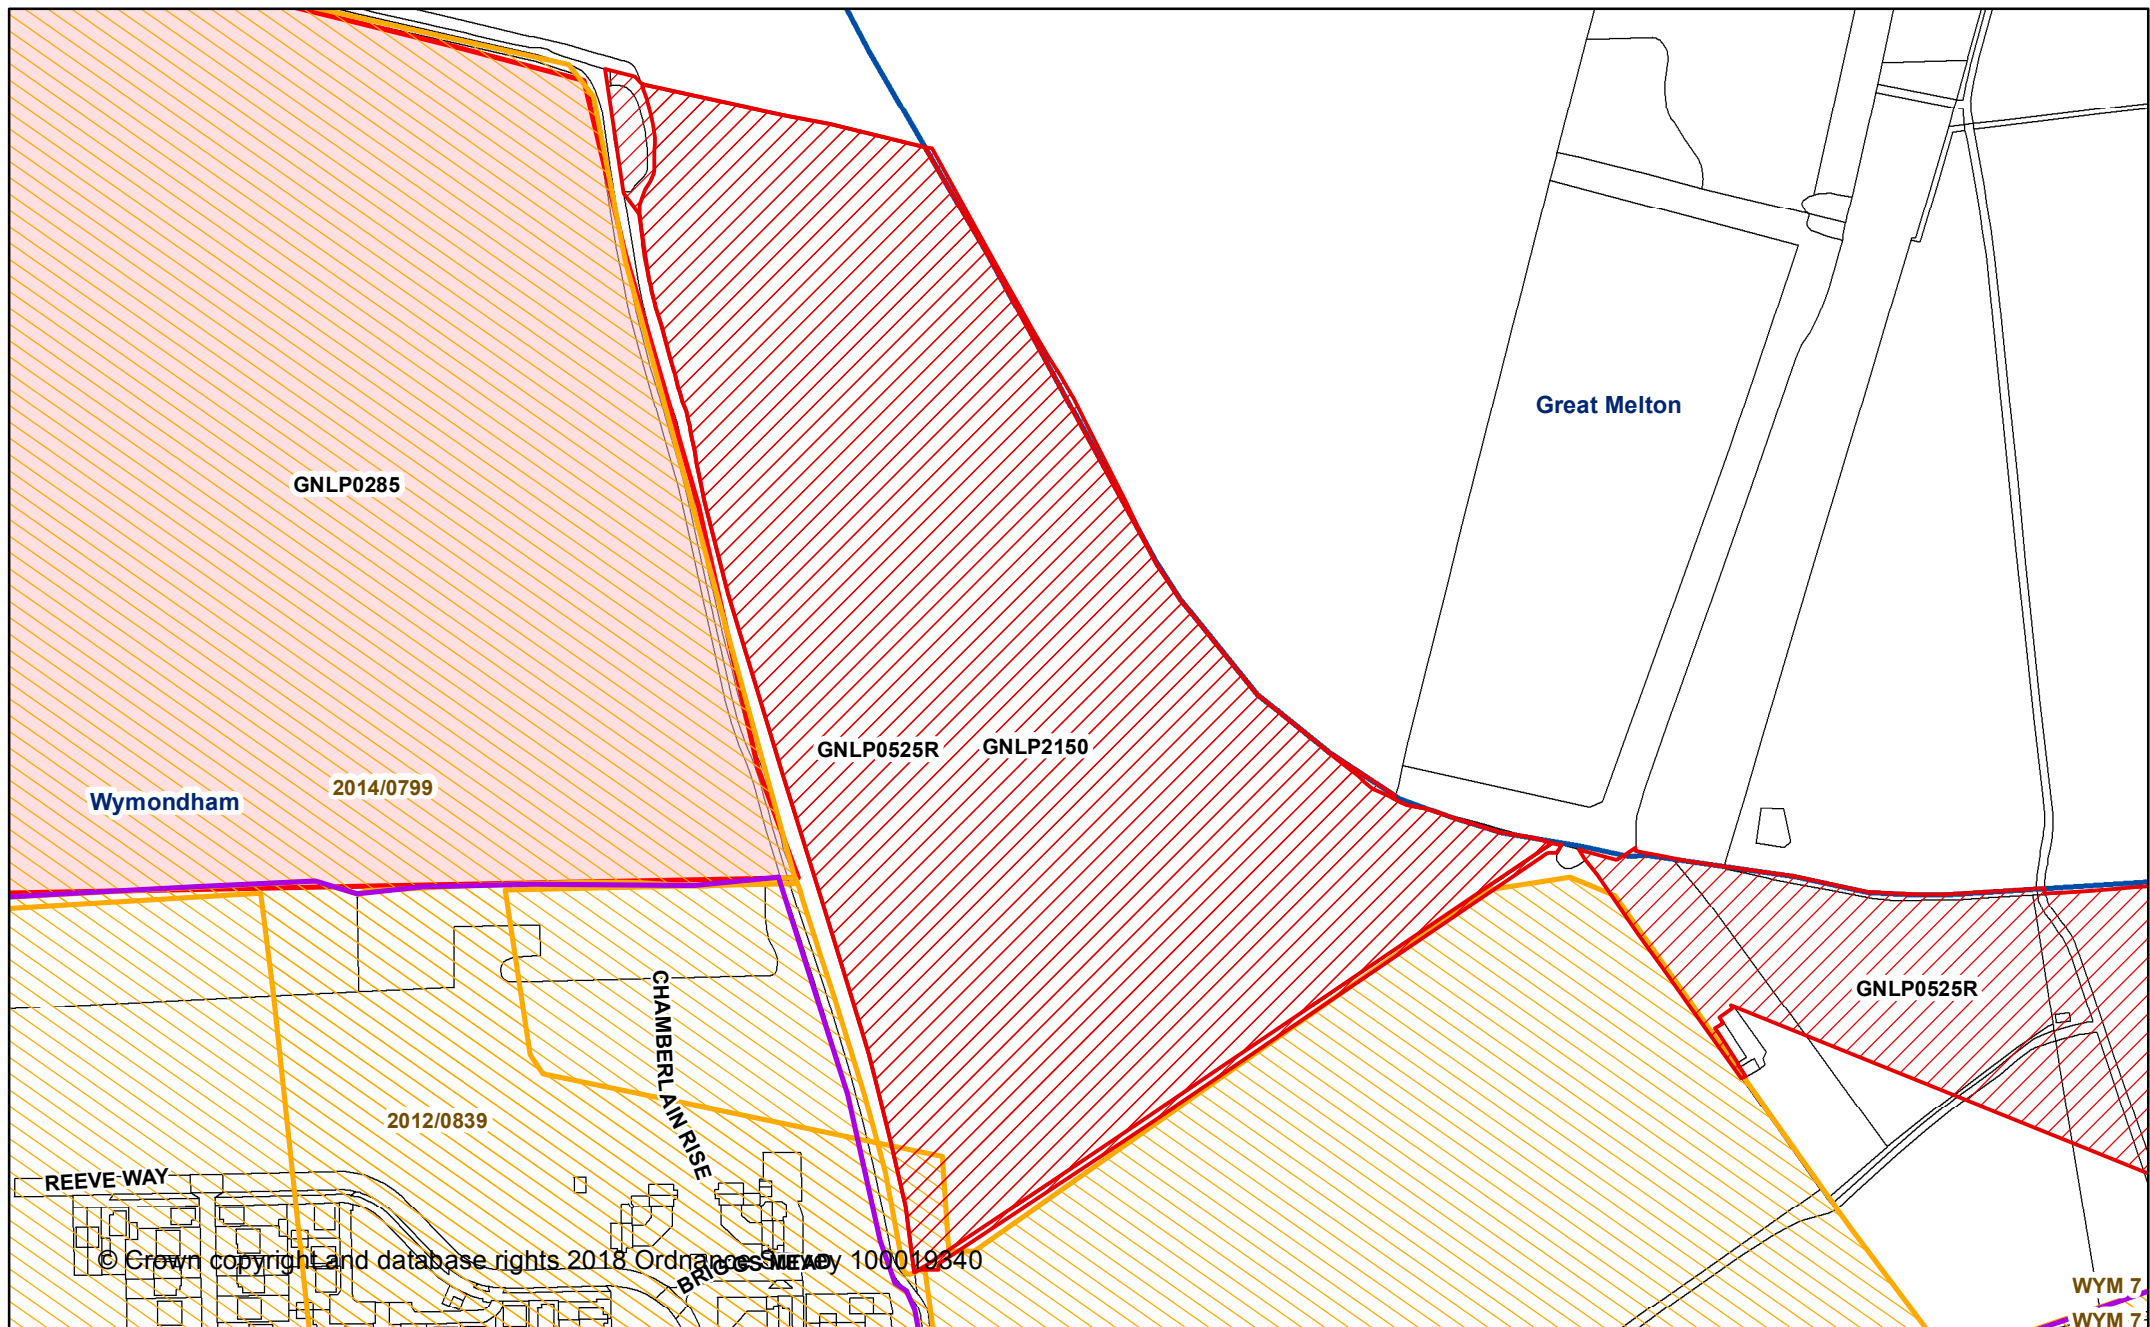

# **Greater Norwich Local Plan Regulation 18 Consultation**

GNLP2150


- Proposed changes to settlement boundary
- Sites submitted during Reg 18 stage
- Sites submitted during call for sites

- Commitments
- Broads Authority Area
- Parish Boundary
- Settlement Boundaries

Date created:  
15-06-2018

scale: 1:2,811  
@A4



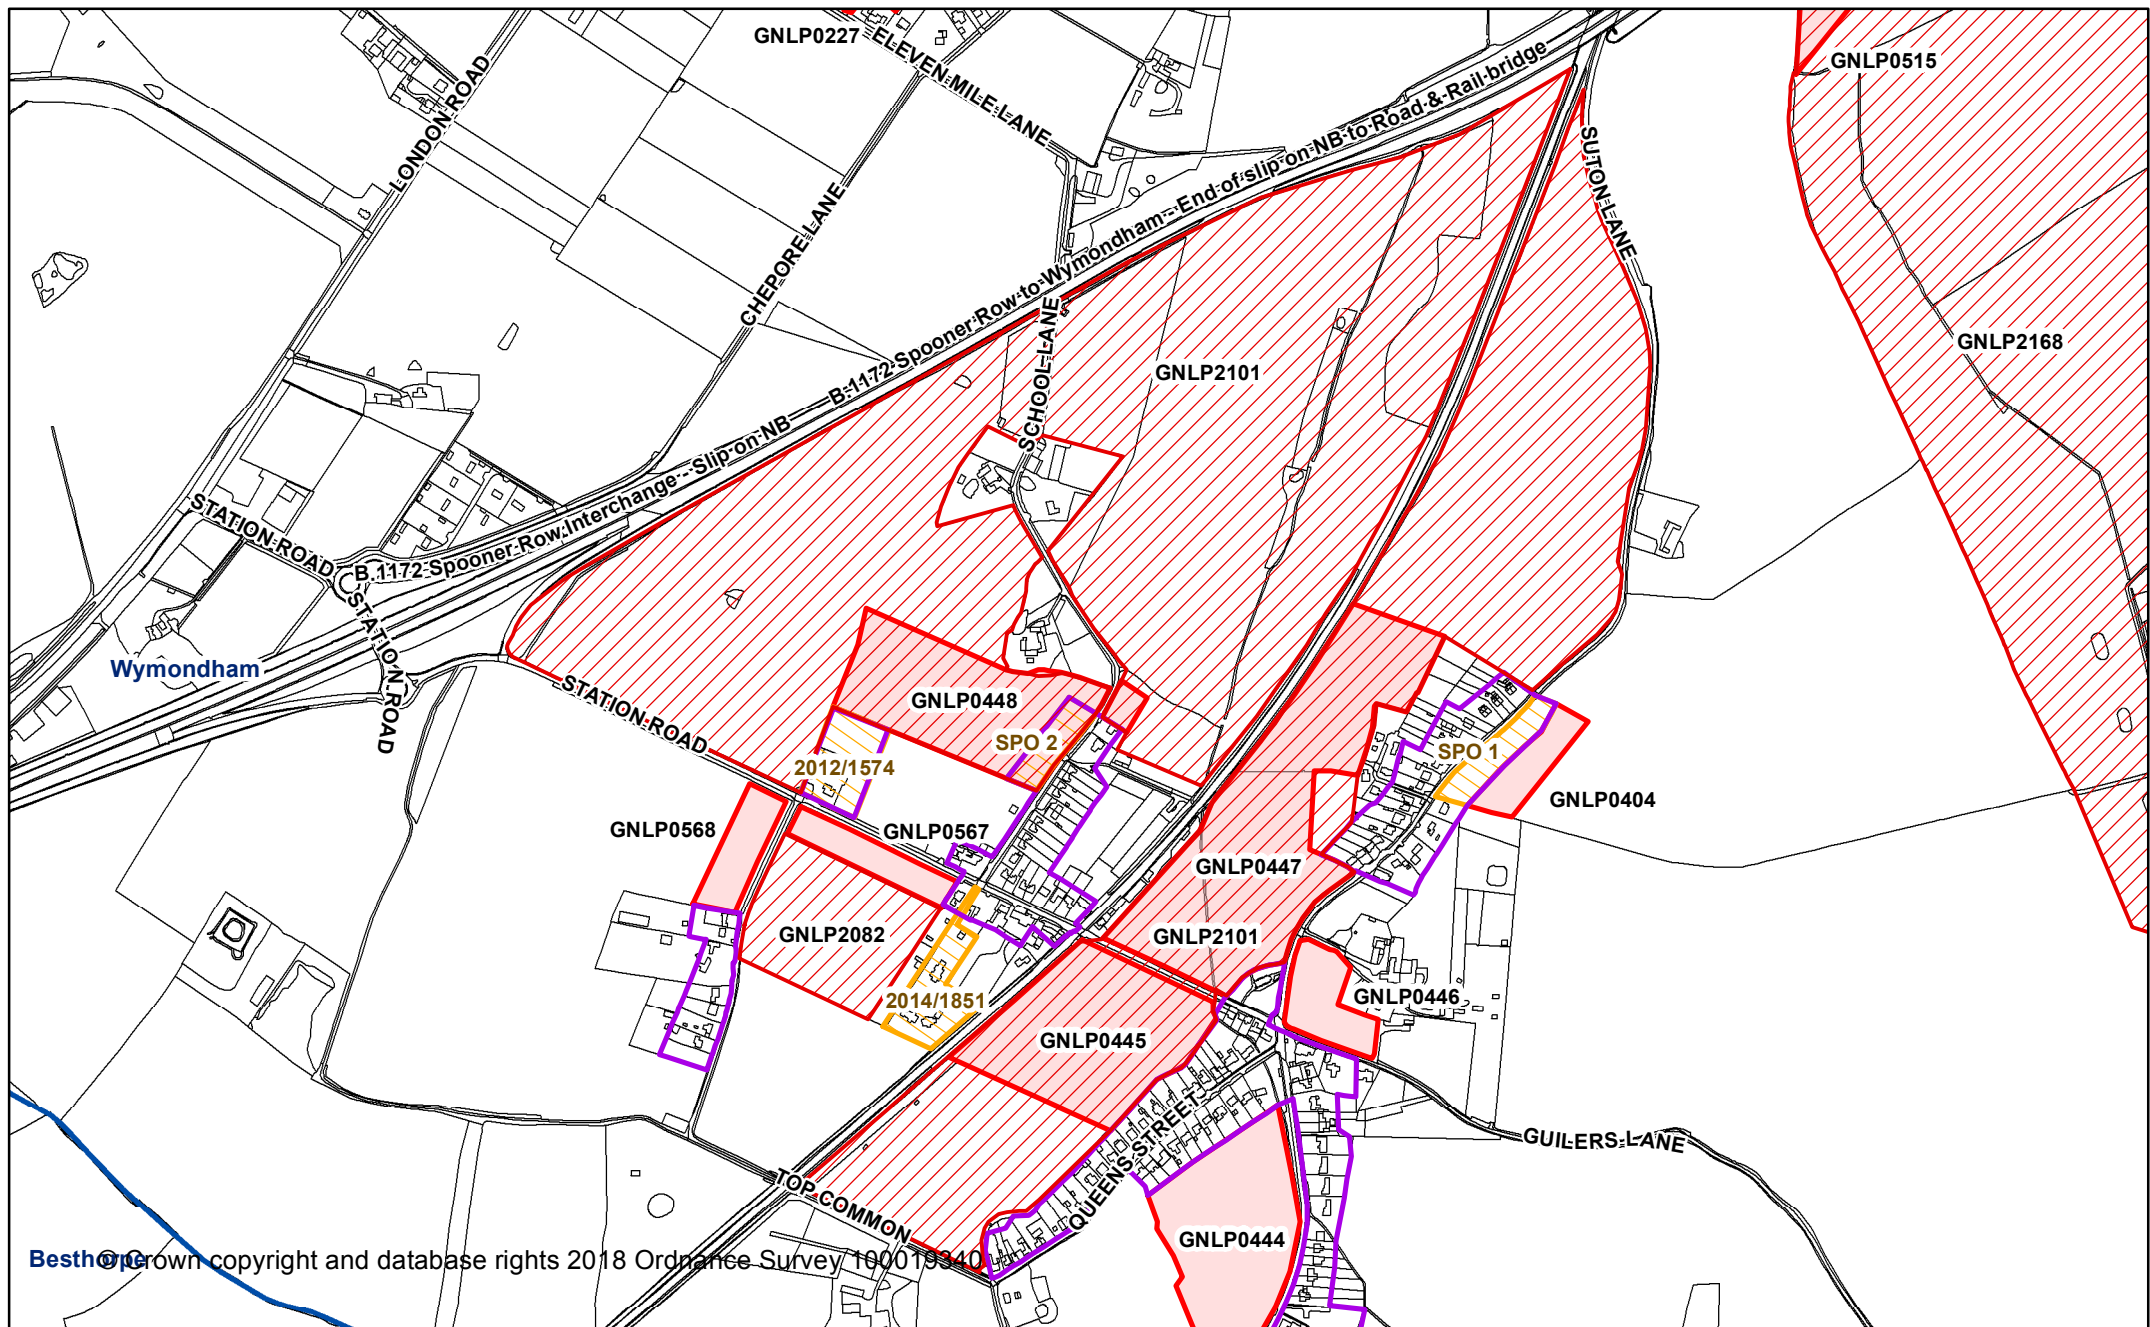

Besthope Crown copyright and database rights 2018 Ordnance Survey 100019340

## Greater Norwich Local Plan Regulation 18 Consultation

GNLP2101


- Proposed changes to settlement boundary
- Sites submitted during Reg 18 stage
- Sites submitted during call for sites

- Commitments
- Broads Authority Area
- Parish Boundary
- Settlement Boundaries

Date created:  
15-06-2018




scale: 1:9,225  
@A4

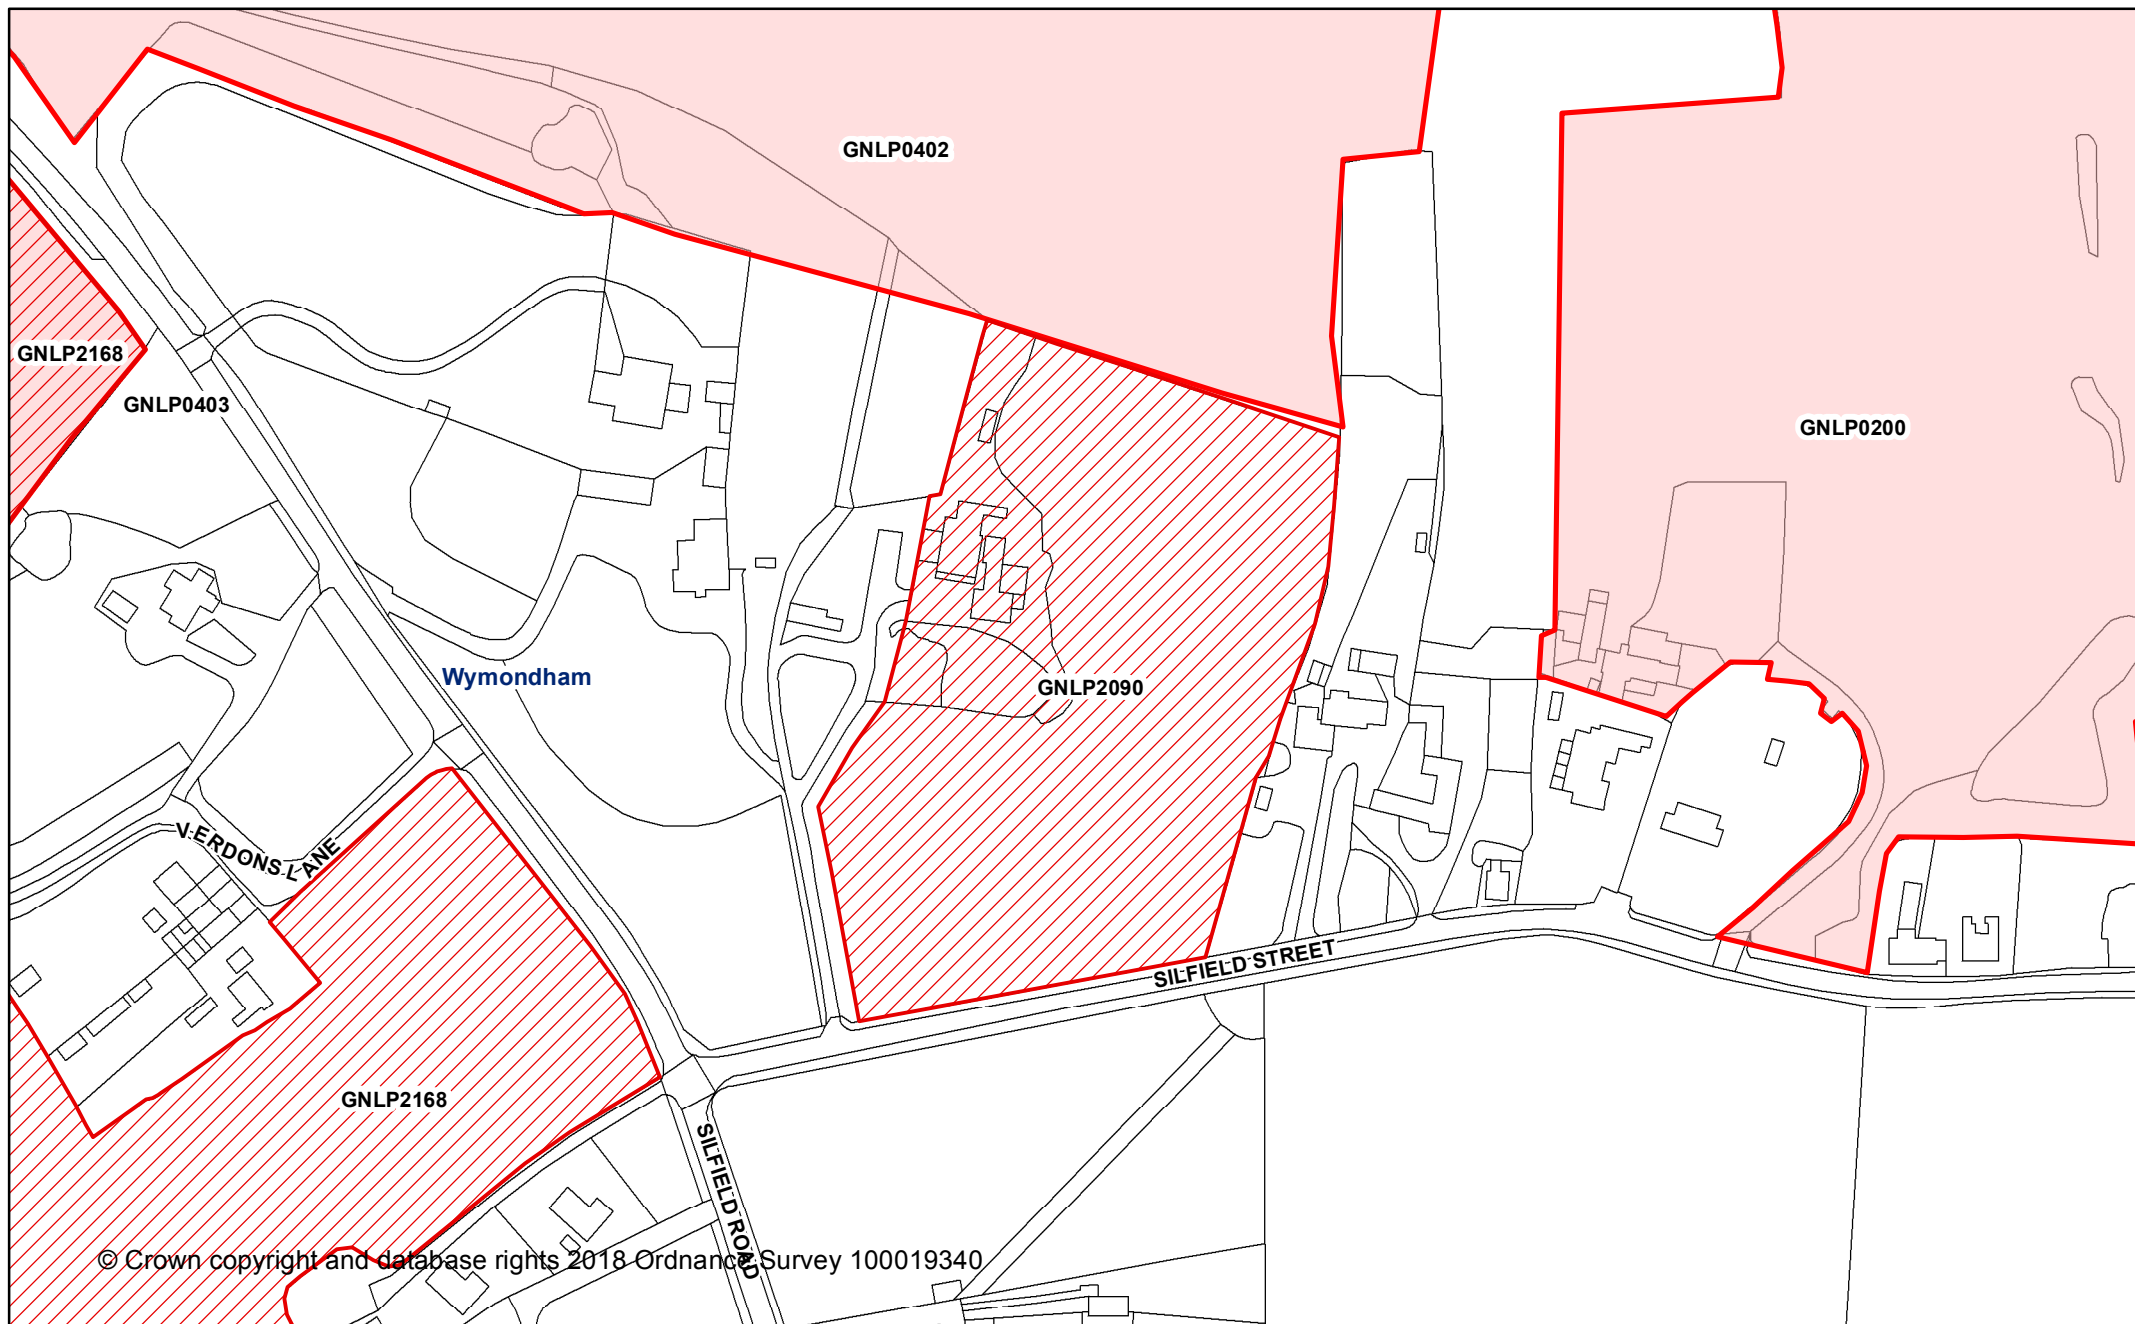







# **Greater Norwich Local Plan Regulation 18 Consultation**

**GNLP2090**

-  Proposed changes to settlement boundary
-  Sites submitted during Reg 18 stage
-  Sites submitted during call for sites


-  Commitments
-  Broads Authority Area
-  Parish Boundary
-  Settlement Boundaries

Date created:  
15-06-2018

scale: 1:2,000  
@A4





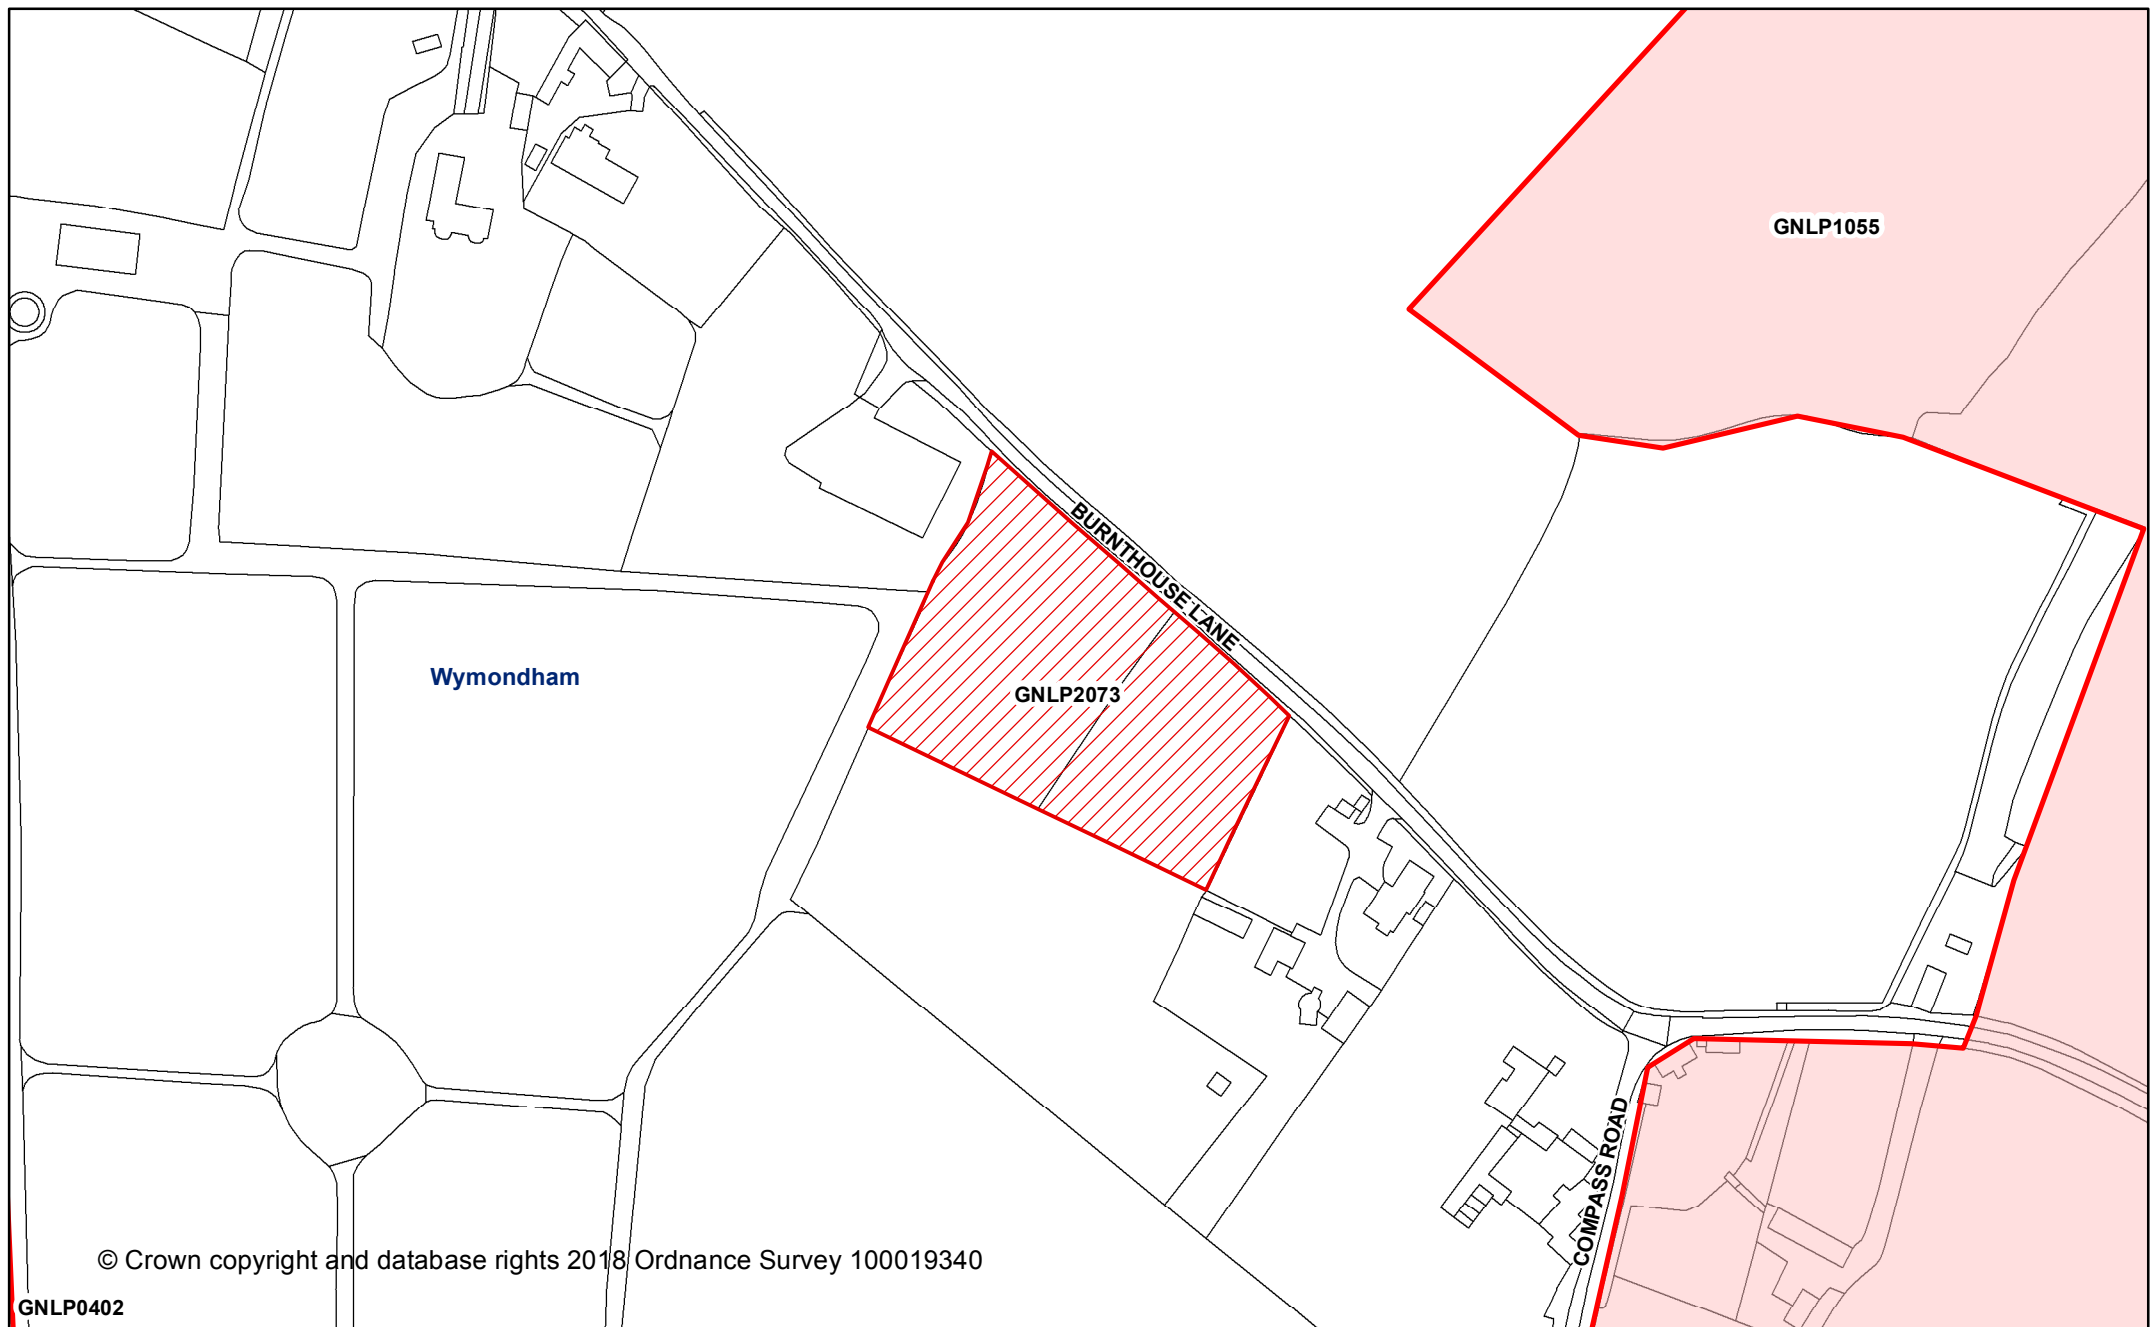








# **Greater Norwich Local Plan Regulation 18 Consultation**

**GNLP2073**


-  Proposed changes to settlement boundary
-  Sites submitted during Reg 18 stage
-  Sites submitted during call for sites

-  Commitments
-  Broads Authority Area
-  Parish Boundary
-  Settlement Boundaries

Date created:  
15-06-2018

scale: 1:2,000  
@A4



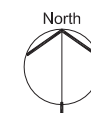

a 19/07/18 Site access revised,  
revisions:

**Roger Adcock**  
Architectural Design Ltd.

Sycamore House, The Street, Fritton,  
Norwich, Norfolk, NR15 2QT.  
T: 01508 218248 M: 07747 000343  
E: rogeradcock@btinternet.com

client:  
**One Planning Consultants.**  
project:  
**Land to the rear of Meadow Rise, School Lane,  
Spooners Row, Norfolk, NR18 9JR.**  
drawing:  
**Proposed Site Plan,**  
scale @ A2:  
**1:500.**  
drawing number:  
**1646 - 01a.**

Company No. 09570140 Registered in England & Wales. Registered office: King Street House, 15 Upper King Street, Norwich, NR3 1BS.  
Copyright: this drawing must not be re-issued, loaned or copied without the consent of the above. Do not scale this drawing.