








© Crown copyright and database rights 2018 Ordnance Survey 100019340

**Greater Norwich Local Plan  
Regulation 18 Consultation**


Wreningham CP

	Proposed changes to settlement boundary		Commitments
	Sites submitted during Reg 18 stage		Broads Authority Area
	Sites submitted during call for sites		Parish Boundary
			Settlement Boundaries


Date created:  
15-06-2018

1:15,829

@ A4





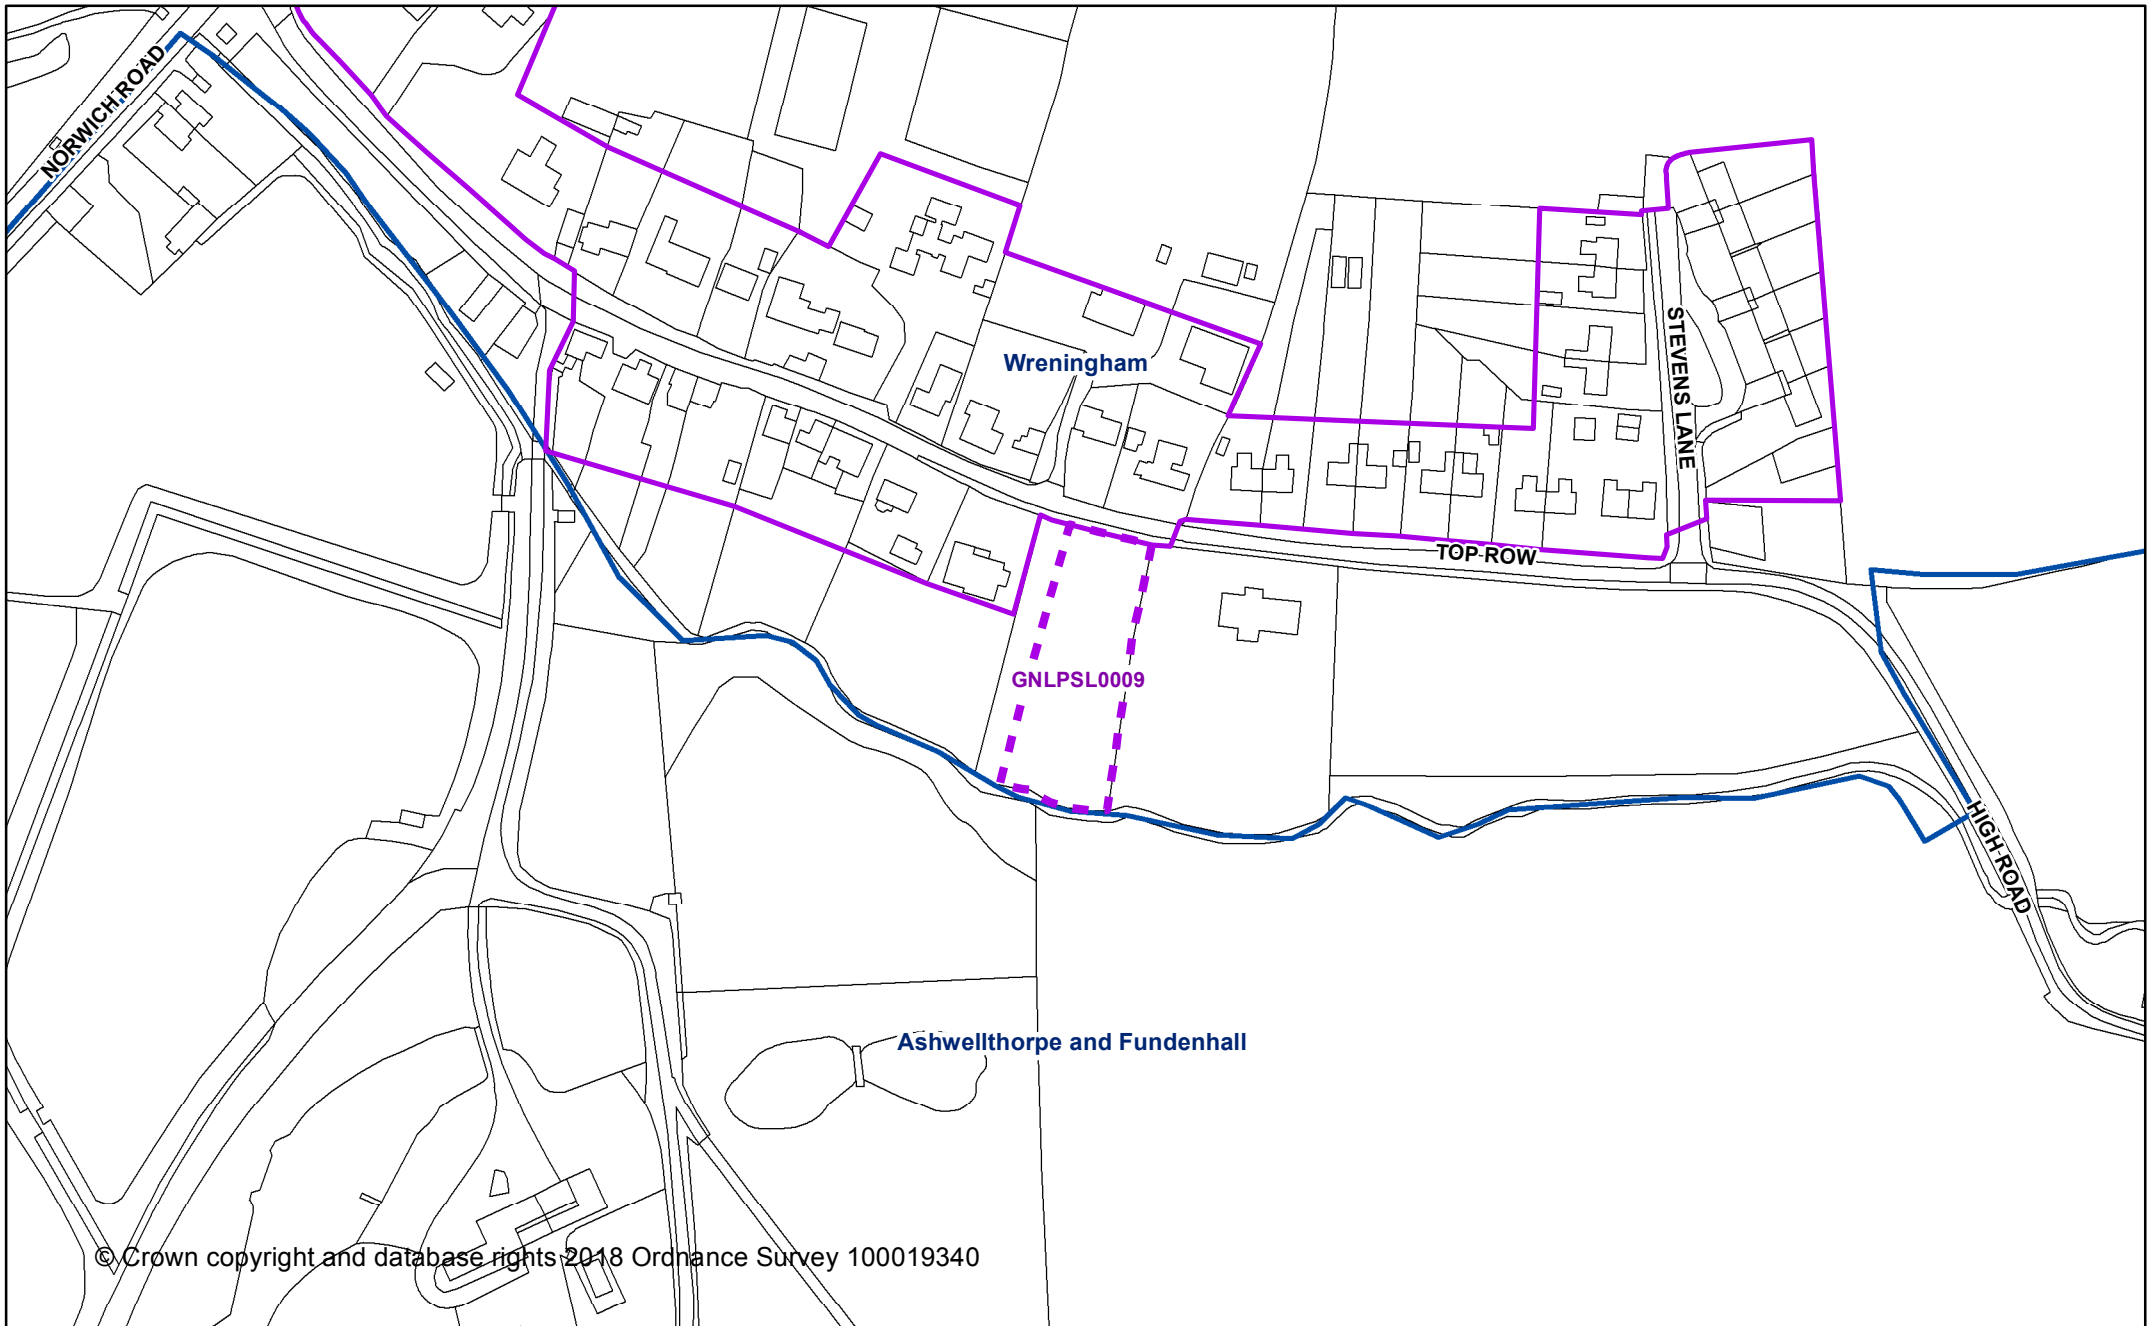




This map was made by the Norfolk County Council Information Exploitation Team gis@norfolk.gov.uk



© Crown copyright and database rights 2018 Ordnance Survey 100019340

**Greater Norwich Local Plan  
Regulation 18 Consultation**

**GNLPSL0009**

	Proposed changes to settlement boundary		Commitments
	Sites submitted during Reg 18 stage		Broads Authority Area
	Sites submitted during call for sites		Parish Boundary
			Settlement Boundaries

Date created:  
15-06-2018

---

scale: 1:2,000  
@A4





The Atrium, St. George's Street, Norwich, NR3 1AB  
 Tel: 01603 620326 Email: norwich@brown-co.com

**Land south of Wymondham Road,  
 Wreningham**

SCALE:  
 1:1250 @A3

DATE:  
 Dec' 2106

MAP FILENAME:  
 PP16-096



Map data shown downloaded from Promap Digital Maps. Map reference:  
 Ordnance survey (C) Crown Copyright 2016. All rights reserved.  
 License number 100022432