1b. I am	- Planning Consultant	
1. Client / Landauman Datalla (if different	-	
1c. Client / Landowner Details (if different from your login account)		
First Name	Jeanette	
Last Name	Utting	
Job Title (where relevant)	Clerk	
Organisation (where relevant)	Caistor Community Charity	
Address		

**Post Code** 

**Telephone Number** 

**Email Address** 

2. Site Details

Site location / address and post code.

(at the end of this form you will be able to plot the site on a map as part of your submission)

Land North of Stoke Road, Poringland, NR14 8NW

Site area (hectares) 4.3 Ha

Please upload a red line plan showing your site boundaries or use the

300177-30-003.pdf

interactive map at the end of this process.

3. Site Ownership

**3a. I (or my client)...** Is the sole owner of the site

3b. Please provide the name, address and contact details of the site's landowner(s)

As client details above.

- 4. Current and Historic Land Uses
- 4a. Current Land Use (Please describe the site's current land use e.g. agriculture, employment, unused/vacant etc.)

Currently agricultural land.

**4b. Has the site been previously** No developed?

4c. Describe any previous uses of the site. (please provide details of any relevant historic planning applications, including application numbers if known)

Historically used for agricultural purposes.

5. Proposed Future Uses

## 5a. Please provide a short description of the development or land use you proposed (if you are proposing a site to be designated as local green space please go directly to question 6)

Proposed residential development of up to 110 dwellings including both market and affordable housing, and public open space.

5b. Which of the following use or uses are - Market Housing

**you proposing?** - Affordable Housing

- Public Open Space

## 5c. Please provide further details of your proposal, including details on number of houses and proposed floorspace of commercial buildings etc.

Residential development of up to 110 dwellings including both market and affordable housing, and public open space comprising a mix of size, type and tenure. Provision of a mix of 2, 3, 4 and 5 bedroom dwellings including single, two and three storey dwellings at a density of 26 dph.

### 5d. Please describe any benefits to the Local Area that the development of the site could provide.

The residential development would seek to address local housing need in the parish and if necessary adjoining parishes. The proposed development of this scale would provide very significant social and economic benefits to the village, surrounding community and local businesses through supporting the local services and facilities, whilst also being of sufficient scale to provide affordable housing. Support and increased demand for places at the nearby Framingham Earl High School and the Poringland Primary School, and increased household spend in the various local businesses and facilities in Poringland including the nearby shops, public houses, cafés. Increased demand for local bus services through the village would assist in their ongoing viability and sustainability. Subsequent economic multiplier effects of additional household spend being recirculated through the local economy on other services and facilities, for maintenance, building, gardening, childcare, cleaning. The generation of labour in the short term through construction and in the longer term through generating additional need for services in the area, builders, plumbers, gardeners childminders etc. Socially the proposals would provide for increased housing supply, and offer a mix of type, size and tenure of dwellings addressing the local need for housing.

### 6. Local Green Space

If you are proposing a site to be designated as Local Green Space please complete the following questions. These questions do not need to be completed if you are not proposing a site as Local Green Space. Please consult the guidance notes for an explanation of Local Green Space Designations.

### 7. Site Features and Constraints

Are there any features of the site or limitations that may constrain development on this site (please give details)?

## 7a. Site Access: Is there a current means of access to the site from the public highway, does this access need to be improved before development can take place and are there any public rights of way that cross or adjoin the site?

New vehicular accesses can be provided on to straight sections of public highway along Stoke Road to the south. Potential access points have been shown on the submitted plan. Visibility splays could be provided within the site owners control appropriate for a 30 mph speed restricted zone.

## 7b. Topography: Are there any slopes or significant changes of in levels that could affect the development of the site?

The site is relatively flat and open agricultural fields with land levels sloping upwards towards the centre of the site from north to south. Not a constraint on development.

### 7c. Ground Conditions: Are ground conditions on the site stable? Are there potential ground contamination issues?

The site is an open field with no known stability issues. The site has historically been used for agriculture as open arable land and therefore no known contamination issues.

## 7d. Flood Risk: Is the site liable to river, ground water or surface water flooding and if so what is the nature, source and frequency of the flooding?

The site is not located within Flood Zones 2 and 3 and the vast majority of the site at very low risk (less than 0.1%) of surface water flooding as identified on the Environment Agency flood risk maps. Small areas at the southern end of the site are identified as being at low risk of surface water flooding thought to be associated with run off from the adjacent highways. There is nothing to indicate that a relatively standard approach to landscaping and SUDS techniques would not be able to mitigate for any potential off-site impacts of development and minimise risk on site.

## 7e. Legal Issues: Is there land in third party ownership, or access rights, which must be acquired to develop the site, do any restrictive covenants exist, are there any existing tenancies?

There are no known legal issues.

# 7f. Environmental Issues: Is the site located next to a watercourse or mature woodland, are there any significant trees or hedgerows crossing or bordering the site are there any known features of ecological or geological importance on or adjacent to the site?

The site does not contain and is not within any statutory or non-statutorily protected sites. Nor does the site contain any priority habitats. The site is also not adjacent to or within close proximity to any statutorily and non-statutorily protected sites.

## 7g. Heritage Issues: Are there any listed buildings, Conservation Areas, Historic Parklands or Schedules Monuments on the site or nearby? If so, how might the site's development affect them?

The site does not include any designated or undesignated heritage assets and nor are there any heritage assets adjacent to or in proximity of the site.

## 7h. Neighbouring Uses: What are the neighbouring uses and will either the proposed use or neighbouring uses have any implications?

Residential properties are located to the north and south of the site and dwellings border the sites frontage on to Stoke Road to the east and west. The site borders recently constructed dwellings and fields to the east. An allocated employment site and agricultural fields borders the site to the west.

## 7i. Existing uses and Buildings: are there any existing buildings or uses that need to be relocated before the site can be developed.

The site comprises clear and open fields last used for agricultural purposes. No buildings or structures to be removed.

#### 8. Utilities

## 8a. Which of the following are likely to be readily available to service the site and enable its development? Please provide details where possible.

Mains water supply	Yes
Mains sewerage	Yes
Electricity supply	Yes
Gas supply	No

Public highway	Yes
Broadband internet	Yes
9. Availability	
9a. Please indicate when the site could be made available for the land use or development proposed.	Immediately
<b>9b. Please give reasons for the answer given above.</b> The site is in full ownership and control of the applicant. There are no known legal, viability, environmental or technical constraints and obstacles that cannot be overcome. The land is therefore available and ready to commence in the short term.	
10. Market Interest	
10. Please choose the most appropriate category below to indicate what level of market interest there is/has been in the site. Please include relevant dates in the comments section.	Enquiries received
11. Delivery	
11a. Please indicate when you anticipate the proposed development could be begun.	Up to 5 years (by April 2021)
11b. Once started, how many years do you think it would take to complete the proposed development (if known)?	3-6
<b>12. Viability</b> This is the description of your section break.	
12a. You acknowledge that there are likely to be policy requirements and Community Infrastructure Levy (CIL) costs to be met which will be in addition to the other development costs of the site (depending on the type and scale of land use proposed). These requirements are likely to include but are not limited to: Affordable Housing; Sports Pitches & Children's Play Space and Community Infrastructure Levy	- I agree
12b. Do you know if there are there any abnormal costs that could affect the viability of the site e.g. infrastructure, demolition or ground conditions?	No

12d. Do you consider that the site is currently viable for its proposed use taking into account any and all current planning policy and CIL considerations and other abnormal development costs associated with the site?

Yes

#### 13. Other Relevant Information

### 14. Declaration

I understand that:

Data Protection and Freedom of Information

The Data Controller of this information under the Data Protection Act 1998 will be Norfolk County Council, which will hold the data on behalf of Broadland District Council, Norwich City Council and South Norfolk District Council. The purposes of collecting this data are:


- to assist in the preparation of the Greater Norwich Local Plan
- to contact you, if necessary, regarding the answers given in your form
- to evaluate the development potential of the submitted site for the uses proposed within the form

### Disclaimer

The Site Submission response forms received as part of the Greater Norwich Local Plan Regulation 18 Consultation will be published and made available for public viewing. By submitting this form you are consenting to the details about you and your individual sites being stored by Norfolk County Council, and the details being published for consultation purposes. Any information you consider to be confidential is clearly marked in the submitted response form and you have confirmed with the Council(s) in advance that such information can be kept confidential as instructed in the Greater Norwich Local Plan: Regulation 18 "Growth Options" Consultation - Site Submission Guidance Notes.

I agree that the details within this form can be held by Norfolk County Council and that those details can be shared with Broadland District Council, Norwich City Council and South Norfolk District Council for the purposes specified in this declaration.

Name	Christopher Hobson
Date	Mar 21, 2018

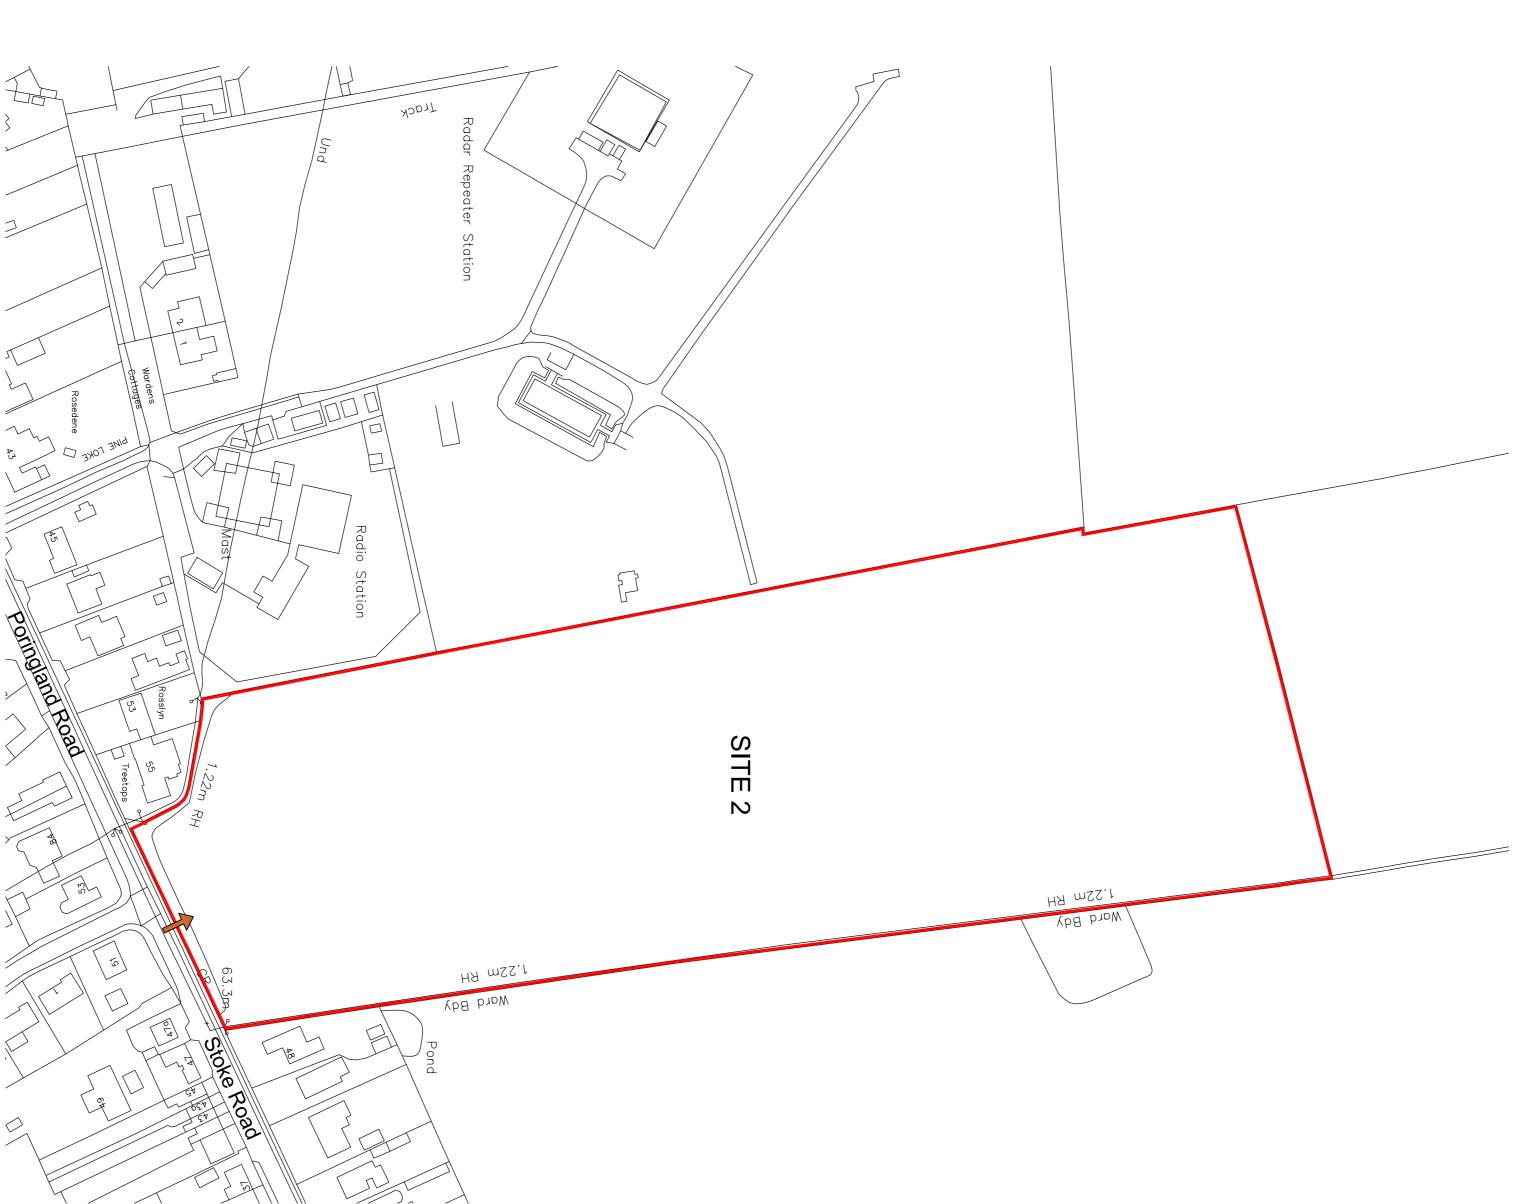



This drawing must not be reissued, loaned or copied without the written consent of Durrants.

- All errors, omissions, discrepancies should be reported to Durrants immediately.

- All dimensions to be checked before site fabrication by the contractor, his sub-contractor or supplier.


- Any deviation from the drawing to be reported to Durrants immediately.

- This drawing is only to be used for the purpose identified in the boxes below.

DO NOT SCALE FROM DRAWING In addition to the hazards/risks normally associated with the type of construction work detailed on this drawing which a competent contractor should be able to control using normal good practice and procedures.

NOTE THE FOLLOWING UNUSUAL AND EXTRAORDINARY RISKS TO HEALTH AND SAFETY:-CDM 2015 DESIGNER RISK INFORMATION CONSTRUCTION

It is assumed that all works will be carried out by a contractor competent under CDM 2015 working to an approved method statement and that unless otherwise advised a principle designer has been appointed Further information can be found on designer risk assessment number / document ref:-DECOMMISSIONING/DEMOLITION MAINTENANCE/CLEANING

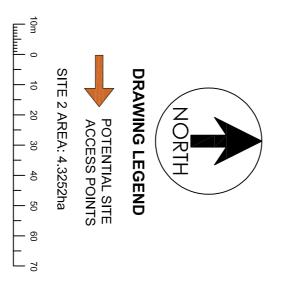

Rev. | Date | Details | Drawn | Ch Drawn Checked

CAISTOR EDMUND CHAIRTY
SITE SUBMISSION - CAISTOR LANE &
STOKE ROAD, PORINGLAND, NORWICH

Drawing Title:
SITE PLAN - SITE 2

LAND NORTH OF STOKE ROAD

Drawn Checked Size CH A1 Scale. 1:1250 MARCH 2018
Revision.

300177 30-003

DURRANTS BUILDING CONSULTANCY
Pump Hill House,
2b Market Hill,
Diss, Norfolk, IP22 4JZ Tel: 01379 646603 Mail: buildingconsultancy@durrants.com Website: www.durrantsbuildingconsultancy.com

