



**LEGEND**

- Planning Application Boundary 36.79Ha
- McKenzie Petans Boundary 2.74Ha
- Wider Airport Masterplan Land 6.87Ha

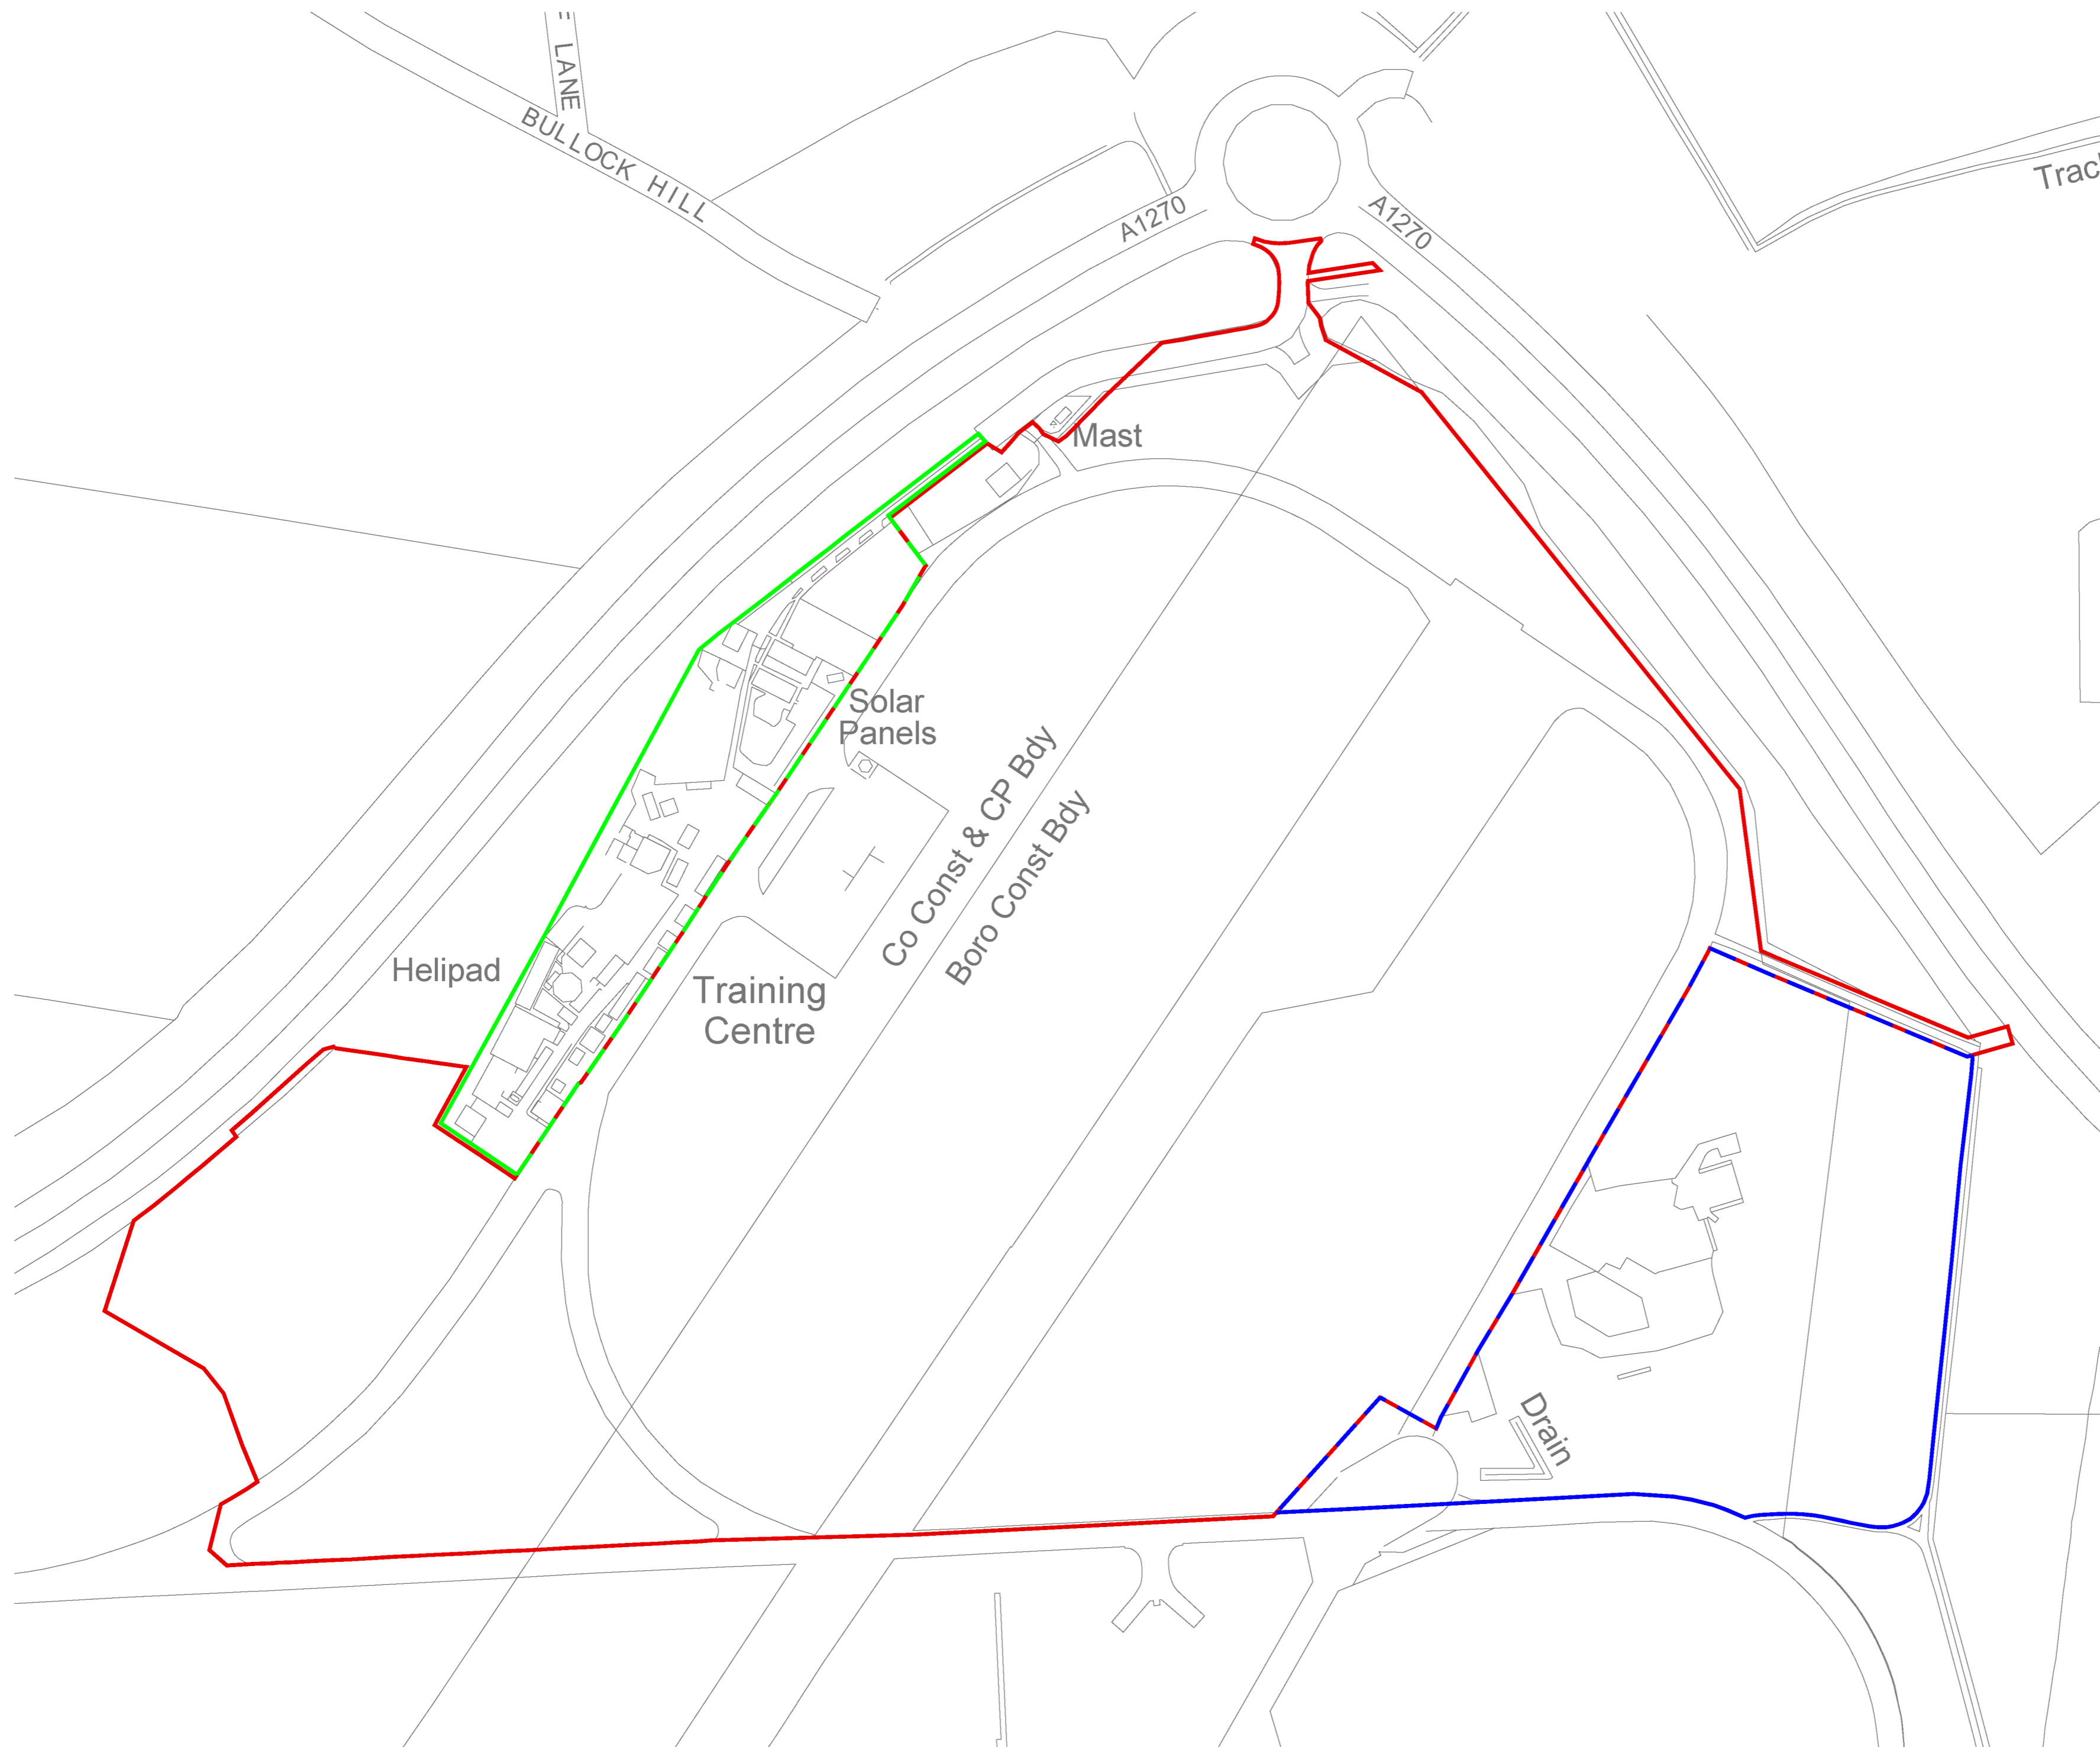

Project  
**Site 4**  
**Norwich Airport**  
 Drawing Title  
**Land Ownership Plan**

Date 18.01.22	Scale 1:2500@A2	Drawn by KT	Check by VY
Project No 32896	Drawing No CE-P-01	Revision -	

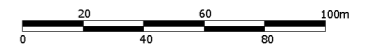

**DRAFT** **BARTON WILLMORE**

- Town Planning • Master Planning & Urban Design • Architecture •
- Landscape Planning & Design • Infrastructure & Environmental Planning •
- Heritage • Graphic Communication •
- Communications & Engagement • Development Economics

bartonwillmore.co.uk



Offices at Birmingham Bristol Cambridge Cardiff Ebbw Vale Edinburgh Glasgow Leeds London Manchester Newcastle Reading Southampton